




SECTION 01 DETAIL 1:5

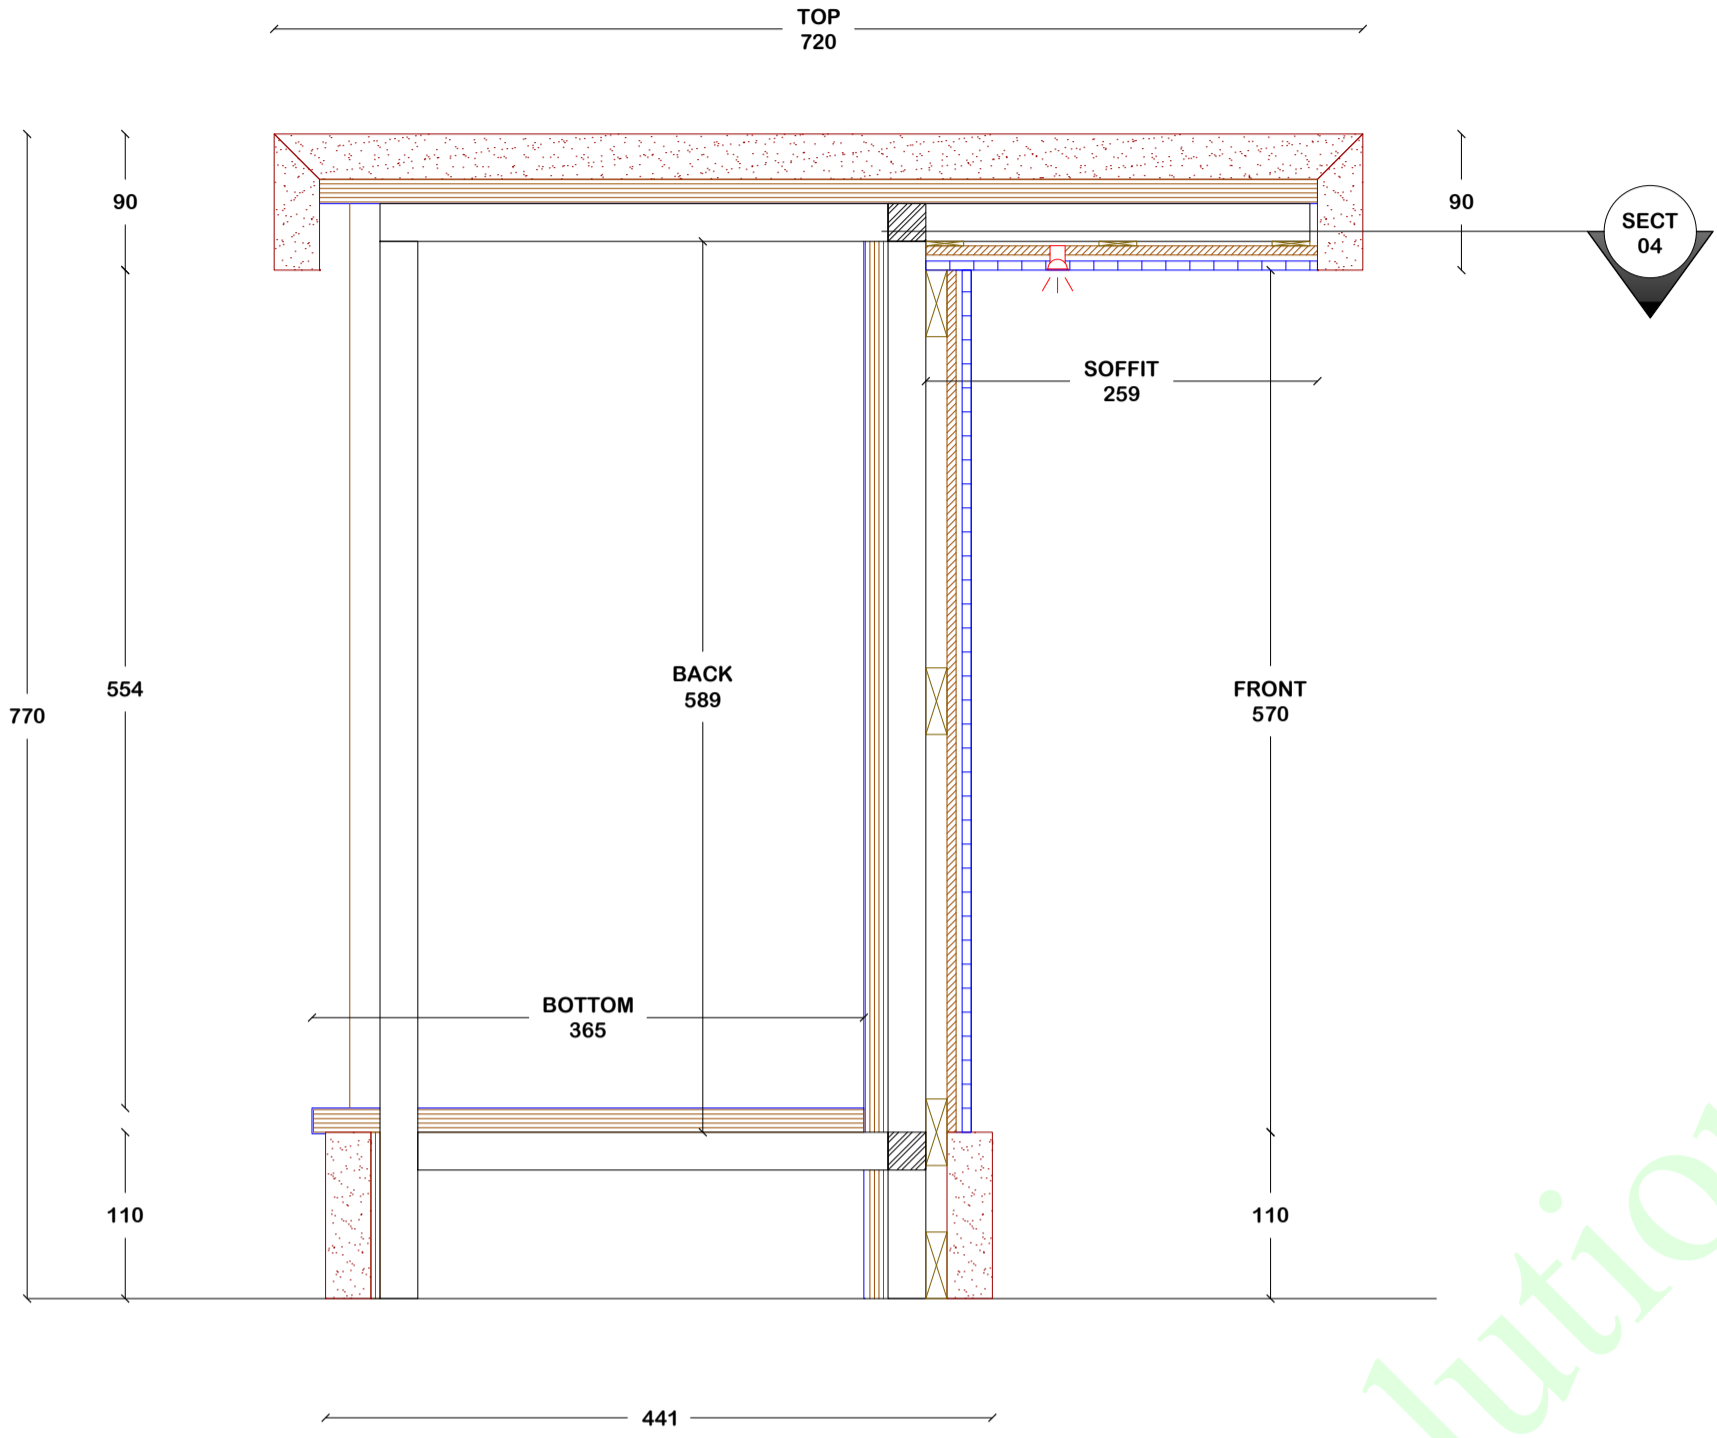


SECTION 02 DETAIL 1:5

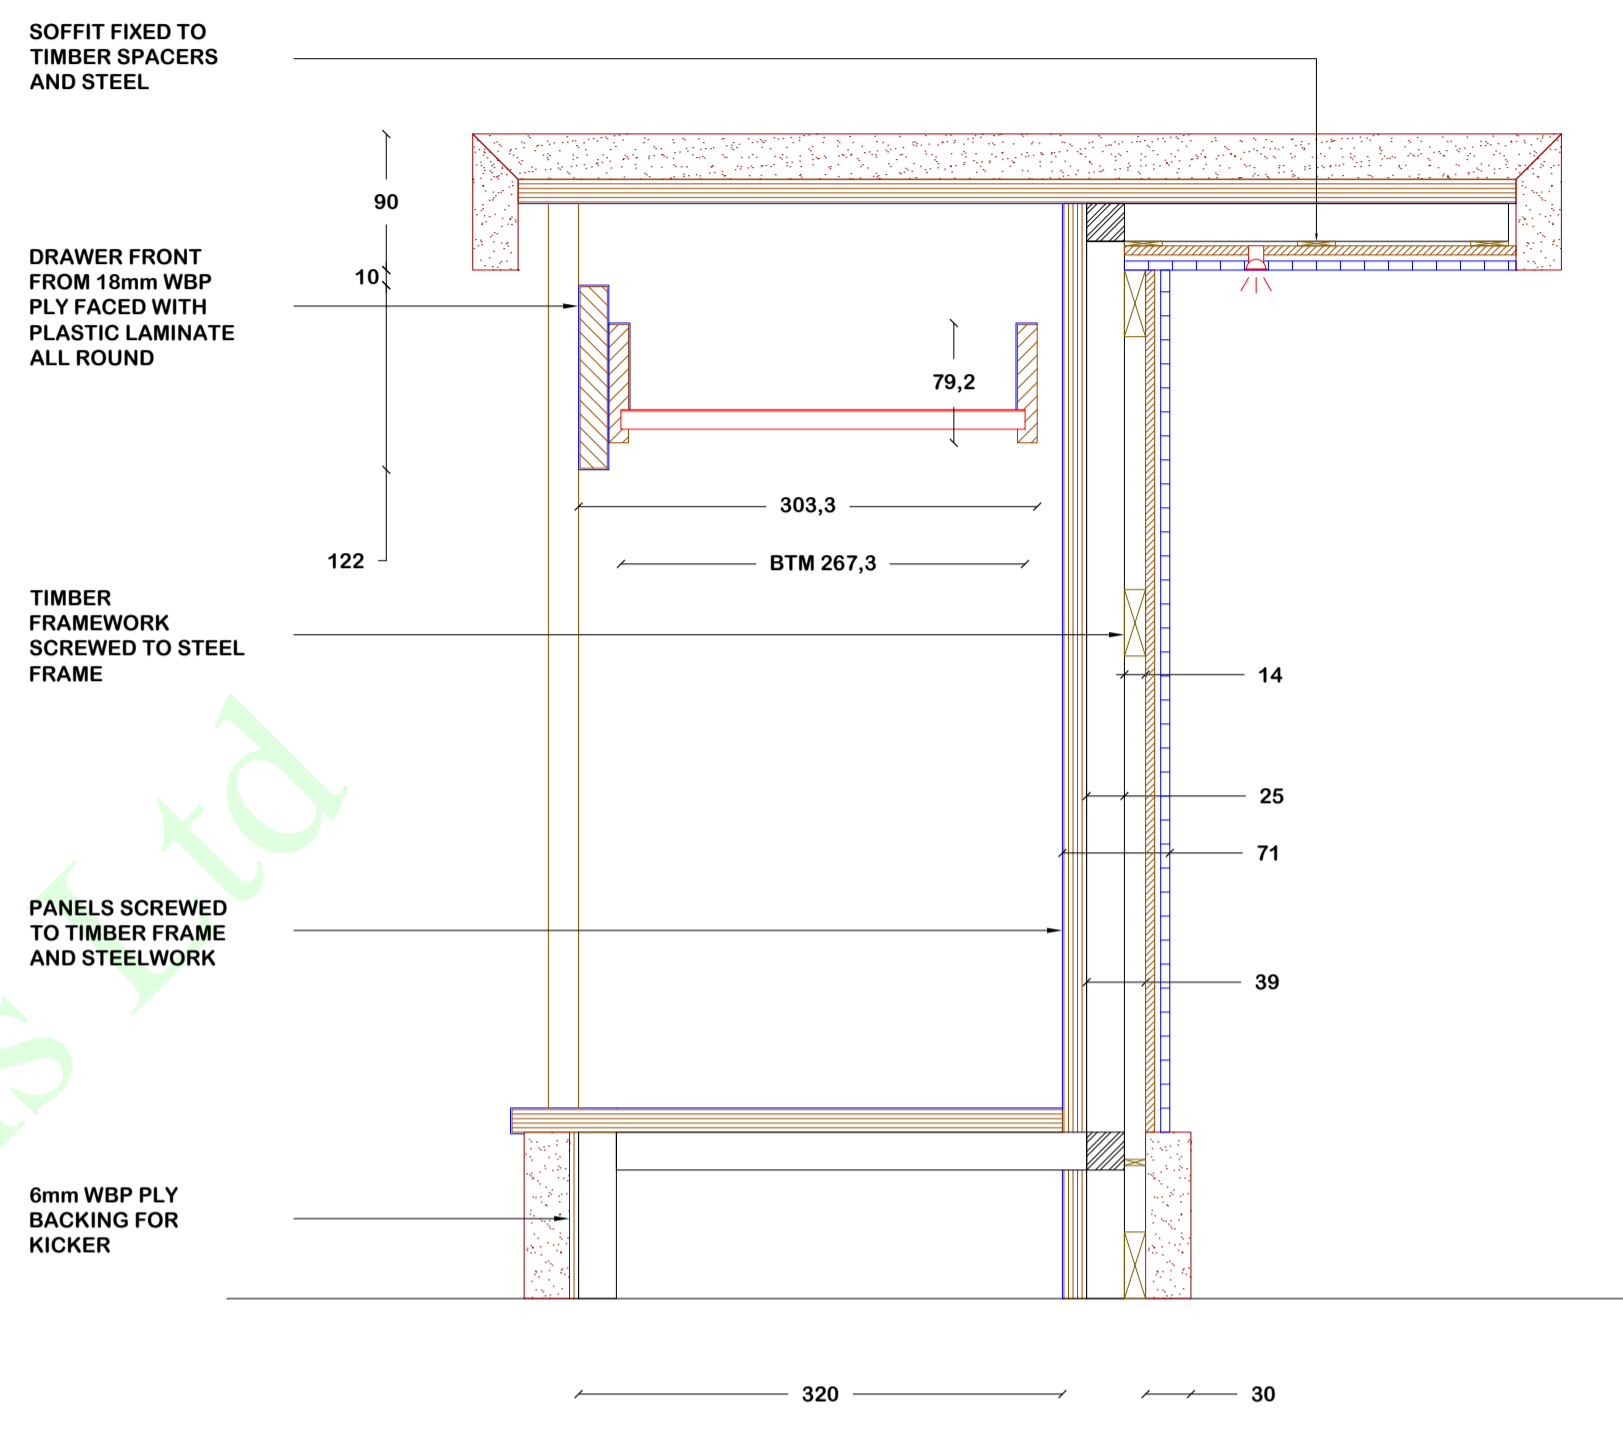


SECTION 03 DETAIL 1:5

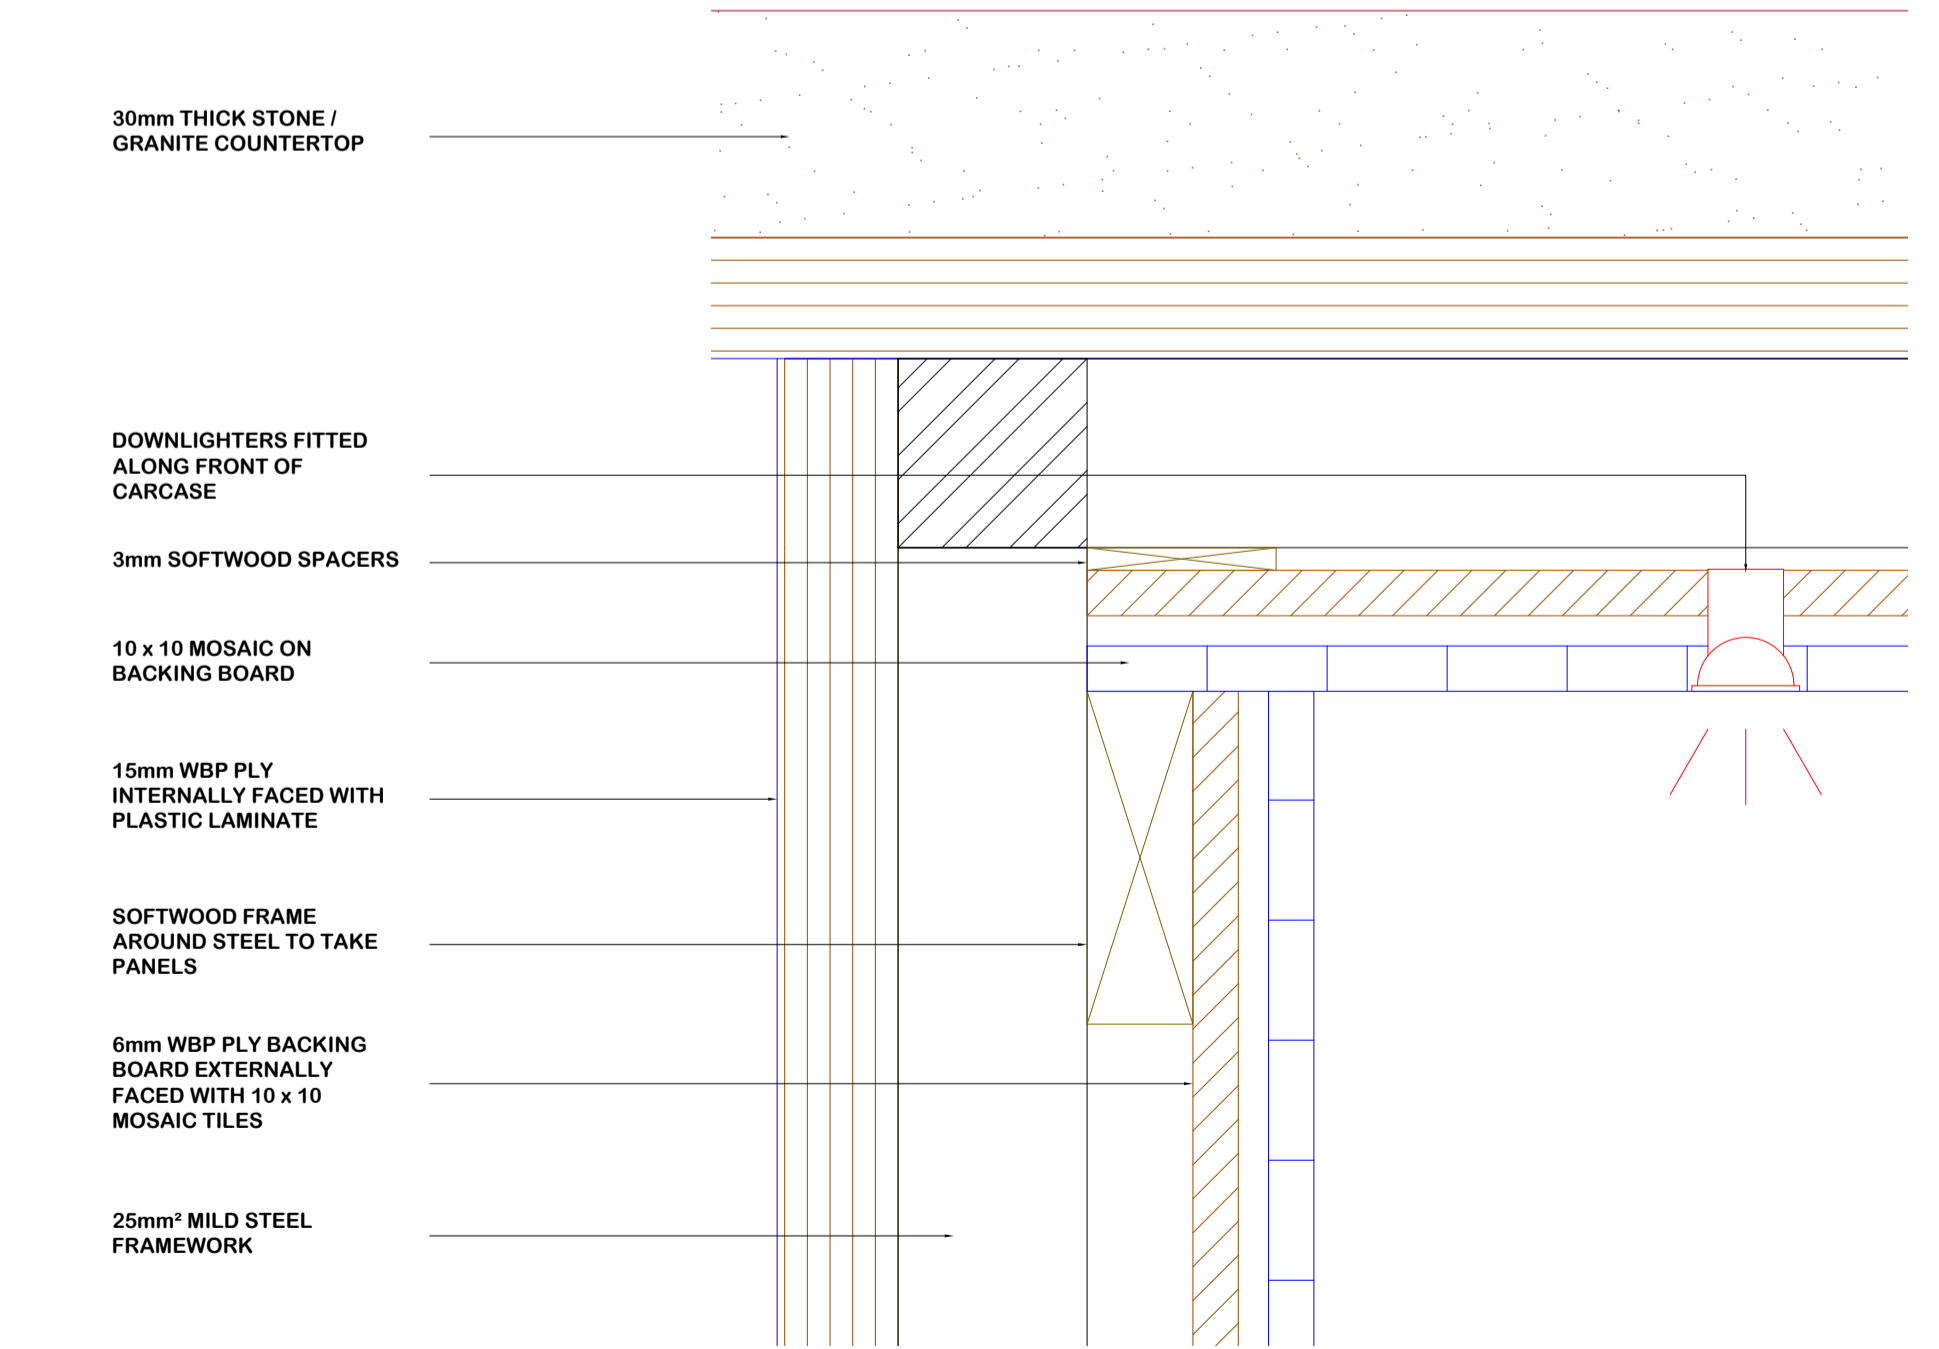

LIGHTING DETAIL 1:1

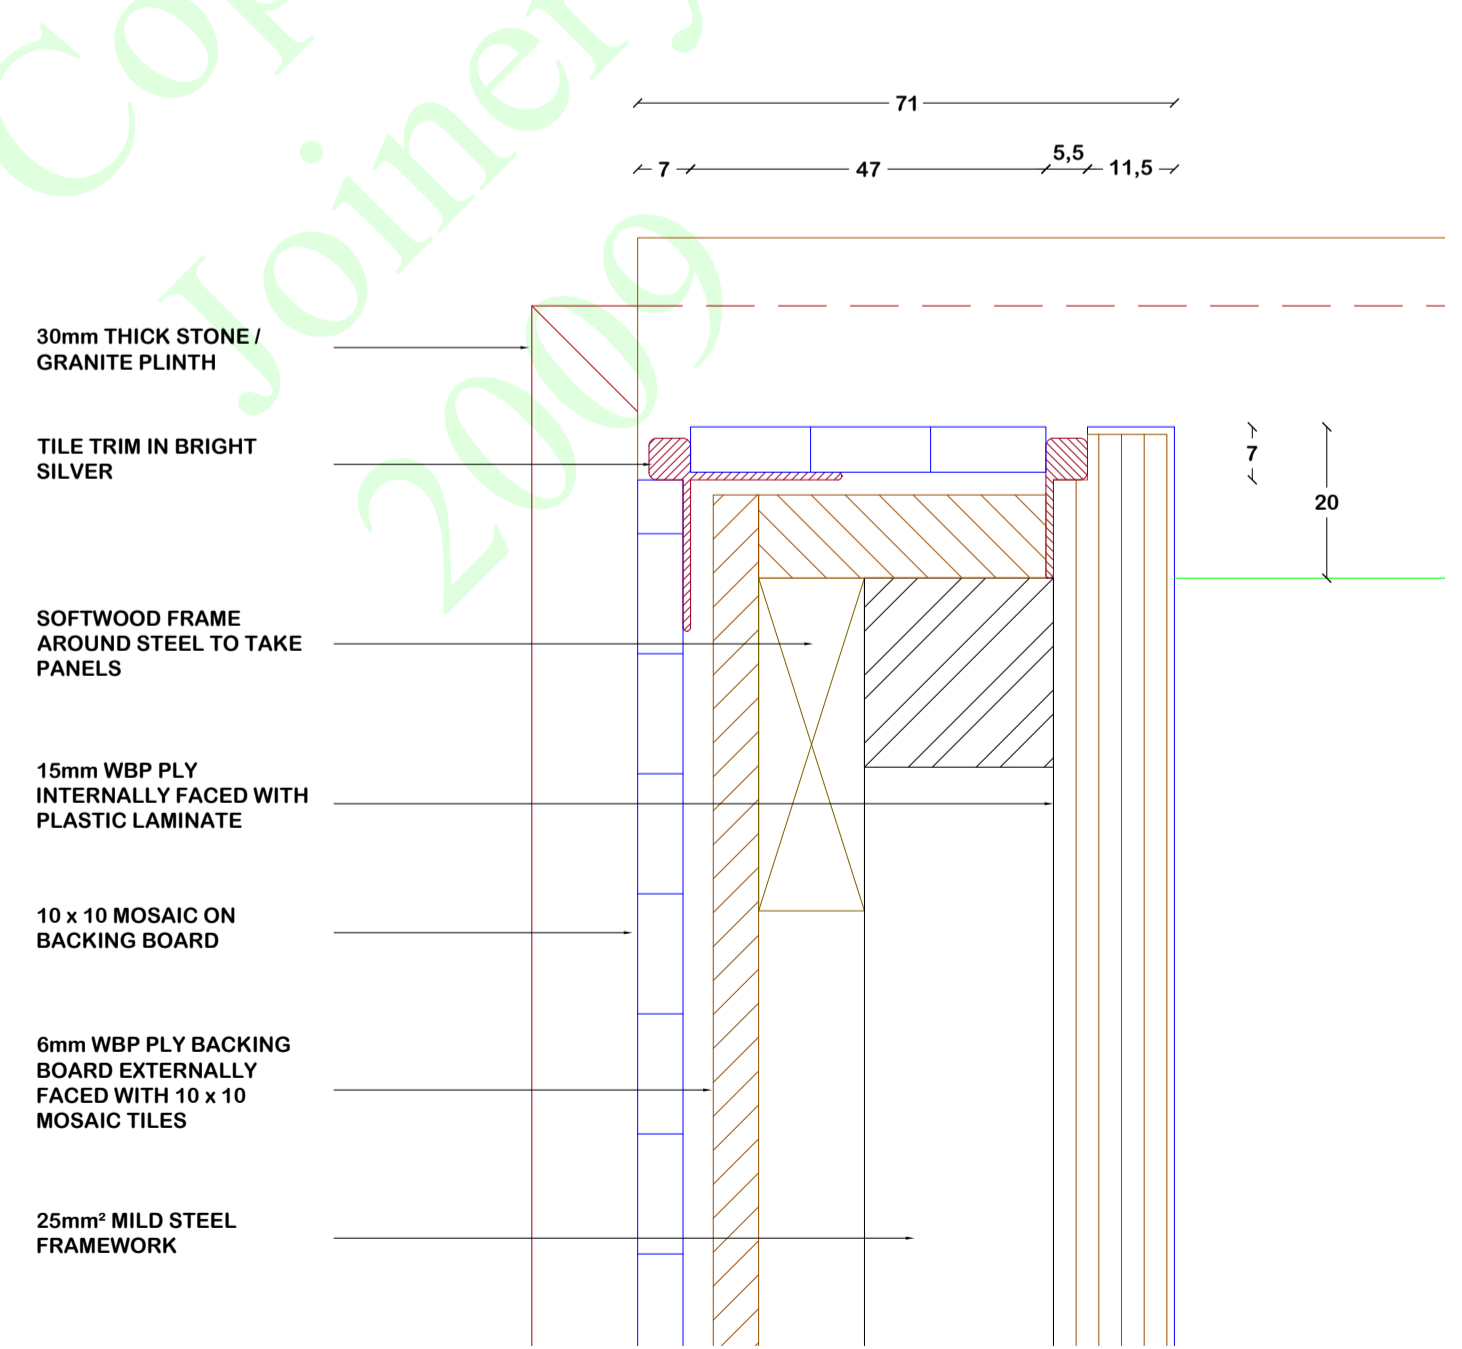

END COLUMN DETAIL 1:1

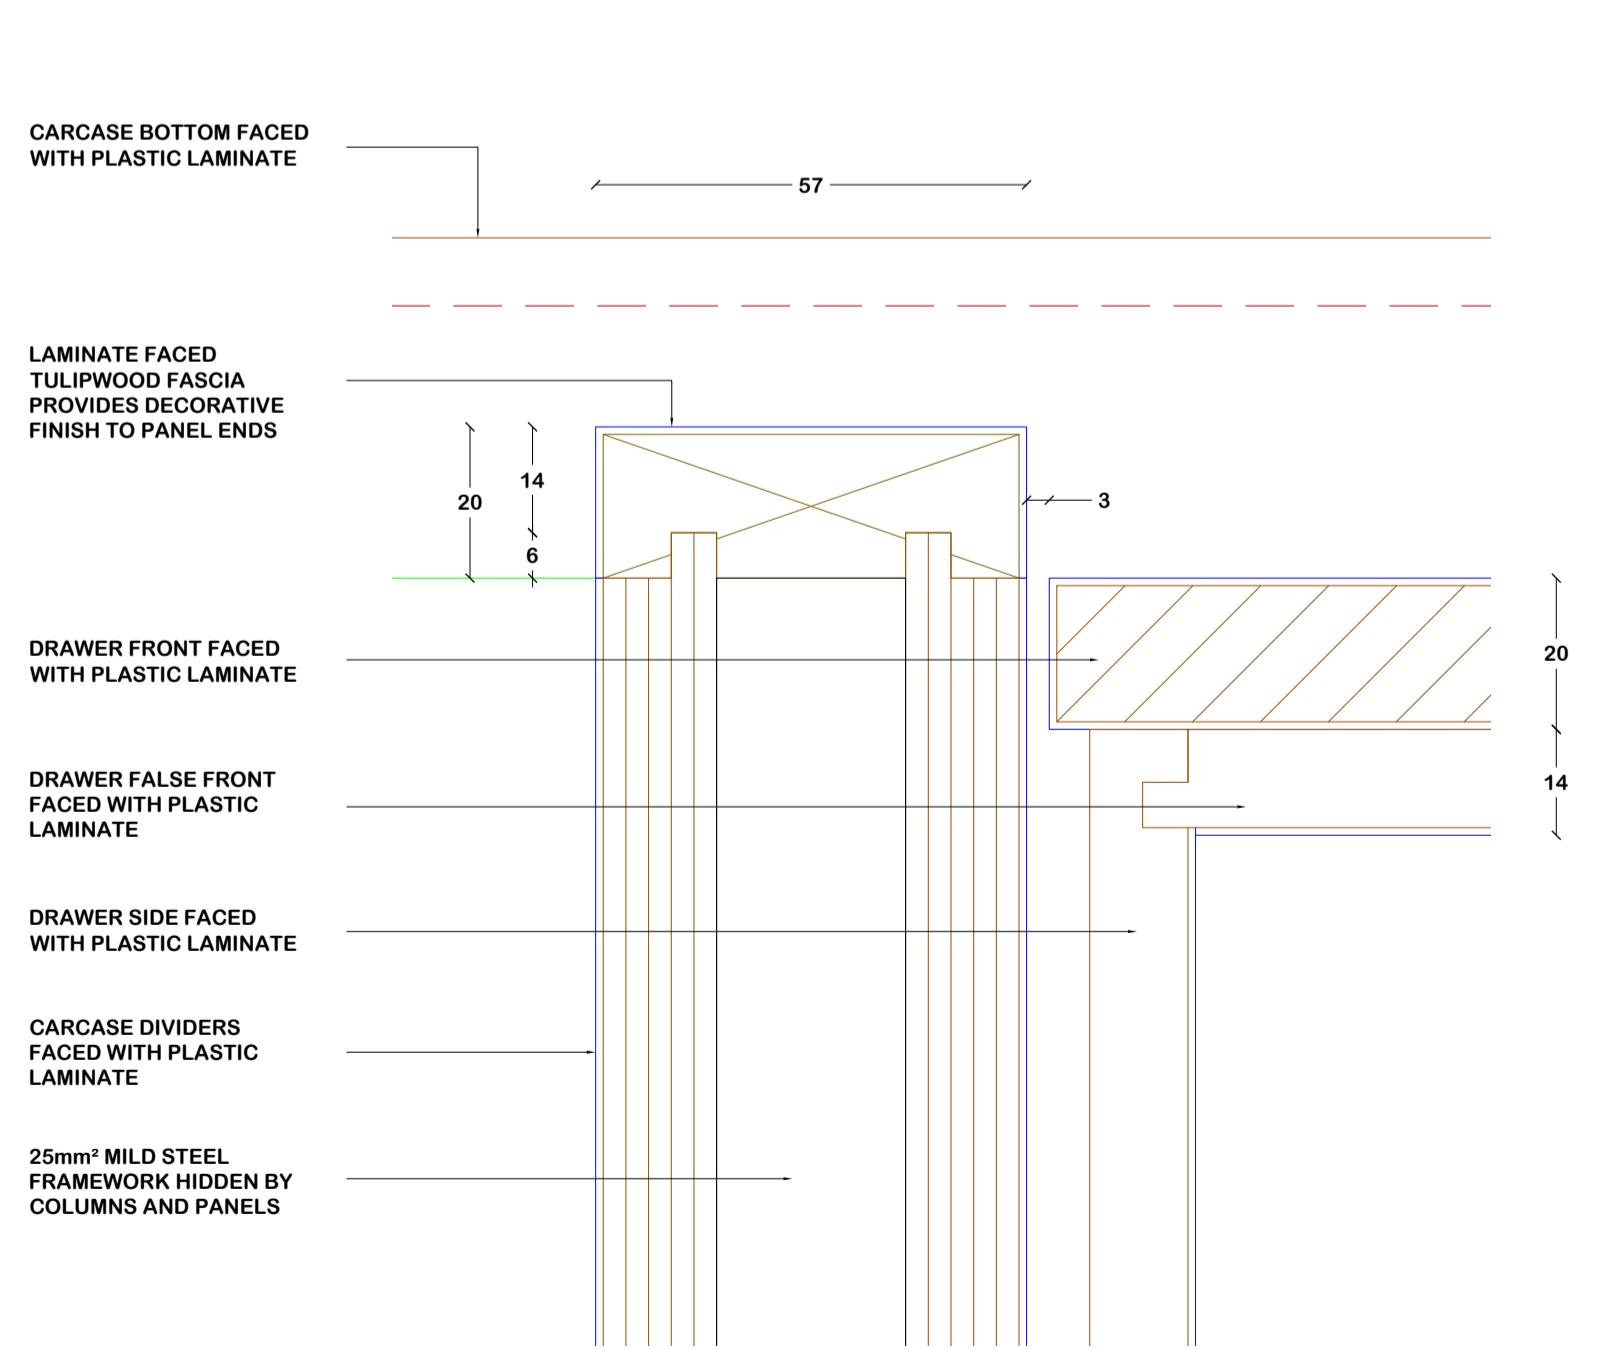

CENTER COLUMN DETAIL 1:1

**NOTES**

- This drawing has been prepared to cover matters which are the requirements of the Company listed below and do not constitute a full specification of the work.
- All dimensions, details, components, and assemblies are to be verified by the Contractor PRIOR to construction, manufacture or supply.
- Any conflicting information, errors or omissions shown or implied on this drawing shall be referred to the Contractor PRIOR to construction or ordering of materials.
- Do not scale this drawing.
- This drawing is the Copyright of Joinery Cad Solutions Ltd and may not be copied in part or whole without written permission.

**REVISIONS :**

A. 20.12.08  
 • FOR APPROVAL

B. 28.03.09  
 • MOSAIC ADDED TO FRONT AND SIDES  
 • COLUMNS AMENDED  
 • WORKTOP AMENDED  
 • HEIGHT AMENDED  
 • SINK AMENDED  
 • PLINTH AMENDED

**SPECIFICATIONS :**

**MATERIALS :**

- CARCASE - 15mm WBP PLY
- SKIRTING - 6mm WBP PLY
- DRAWER FRONT - 30mm STONE / GRANITE
- DRAWER SIDES - 18mm WBP PLY
- DRAWER BACKS - 12mm WBP PLY
- DRAWER FALSE FRNT - 12mm WBP PLY
- DRAWER BOTTOM - 12mm WBP PLY
- COLUMNS - 19mm TULIPWOOD
- FRAME - 25mm² MILD STEEL
- WORKTOP - 30mm STONE / GRANITE
- SHELVES - 18mm WBP PLY

**HARDWARE :**

- BLUM 'SOFTCLOSE' FULL EXTENSION DRAWER RUNNERS
- S/STEEL SINK BY OTHERS
- TAPS AND PLUMBING BY OTHERS
- DOWNLIGHTERS
- DRAWER HANDLES BY OTHERS
- CHROME TONK STRIPS
- 51mm² POLISHED STEEL FOOT RAIL
- POLISHED STEEL POSTS

**FINISH :**

- CARCASE EXTERNALLY CLAD WITH 10 x 10 MOSAIC TILES TO FRONT AND SIDES
- CARCASE INTERNALLY FINISHED WITH PLASTIC LAMINATE
- 4 No COLUMNS FACED WITH PLASTIC LAMINATE

**NOTES :**

- MOSAIC TBC
- LAMINATE COLOUR TBC
- STONE / GRANITE TBC

WWW.JOINERYCADSOLUTIONS.COM  
 Tel/Fax : 01603 613693 Mob : 0794 2146564  
 CAD drawings for your timber projects  
 We draw it, you make it  
 Doors - Windows - Stairs - Rafts - Fireplaces  
 Decks - Balconies - Decking - Terraces - Architectural

CLIENT	
PROJECT	
TITLE POOLSIDE BAR DETAILS Pt 3	
ISSUE CLIENT APPROVAL	
JOB No	
DRAWING No	JCS1435A_L7
CUT LIST No	
SCALE	1:1, 1:5 @ A1
DRAWN BY	JCS
REV	B
CHECKED BY	