




SECTION 01 DETAIL 1:5

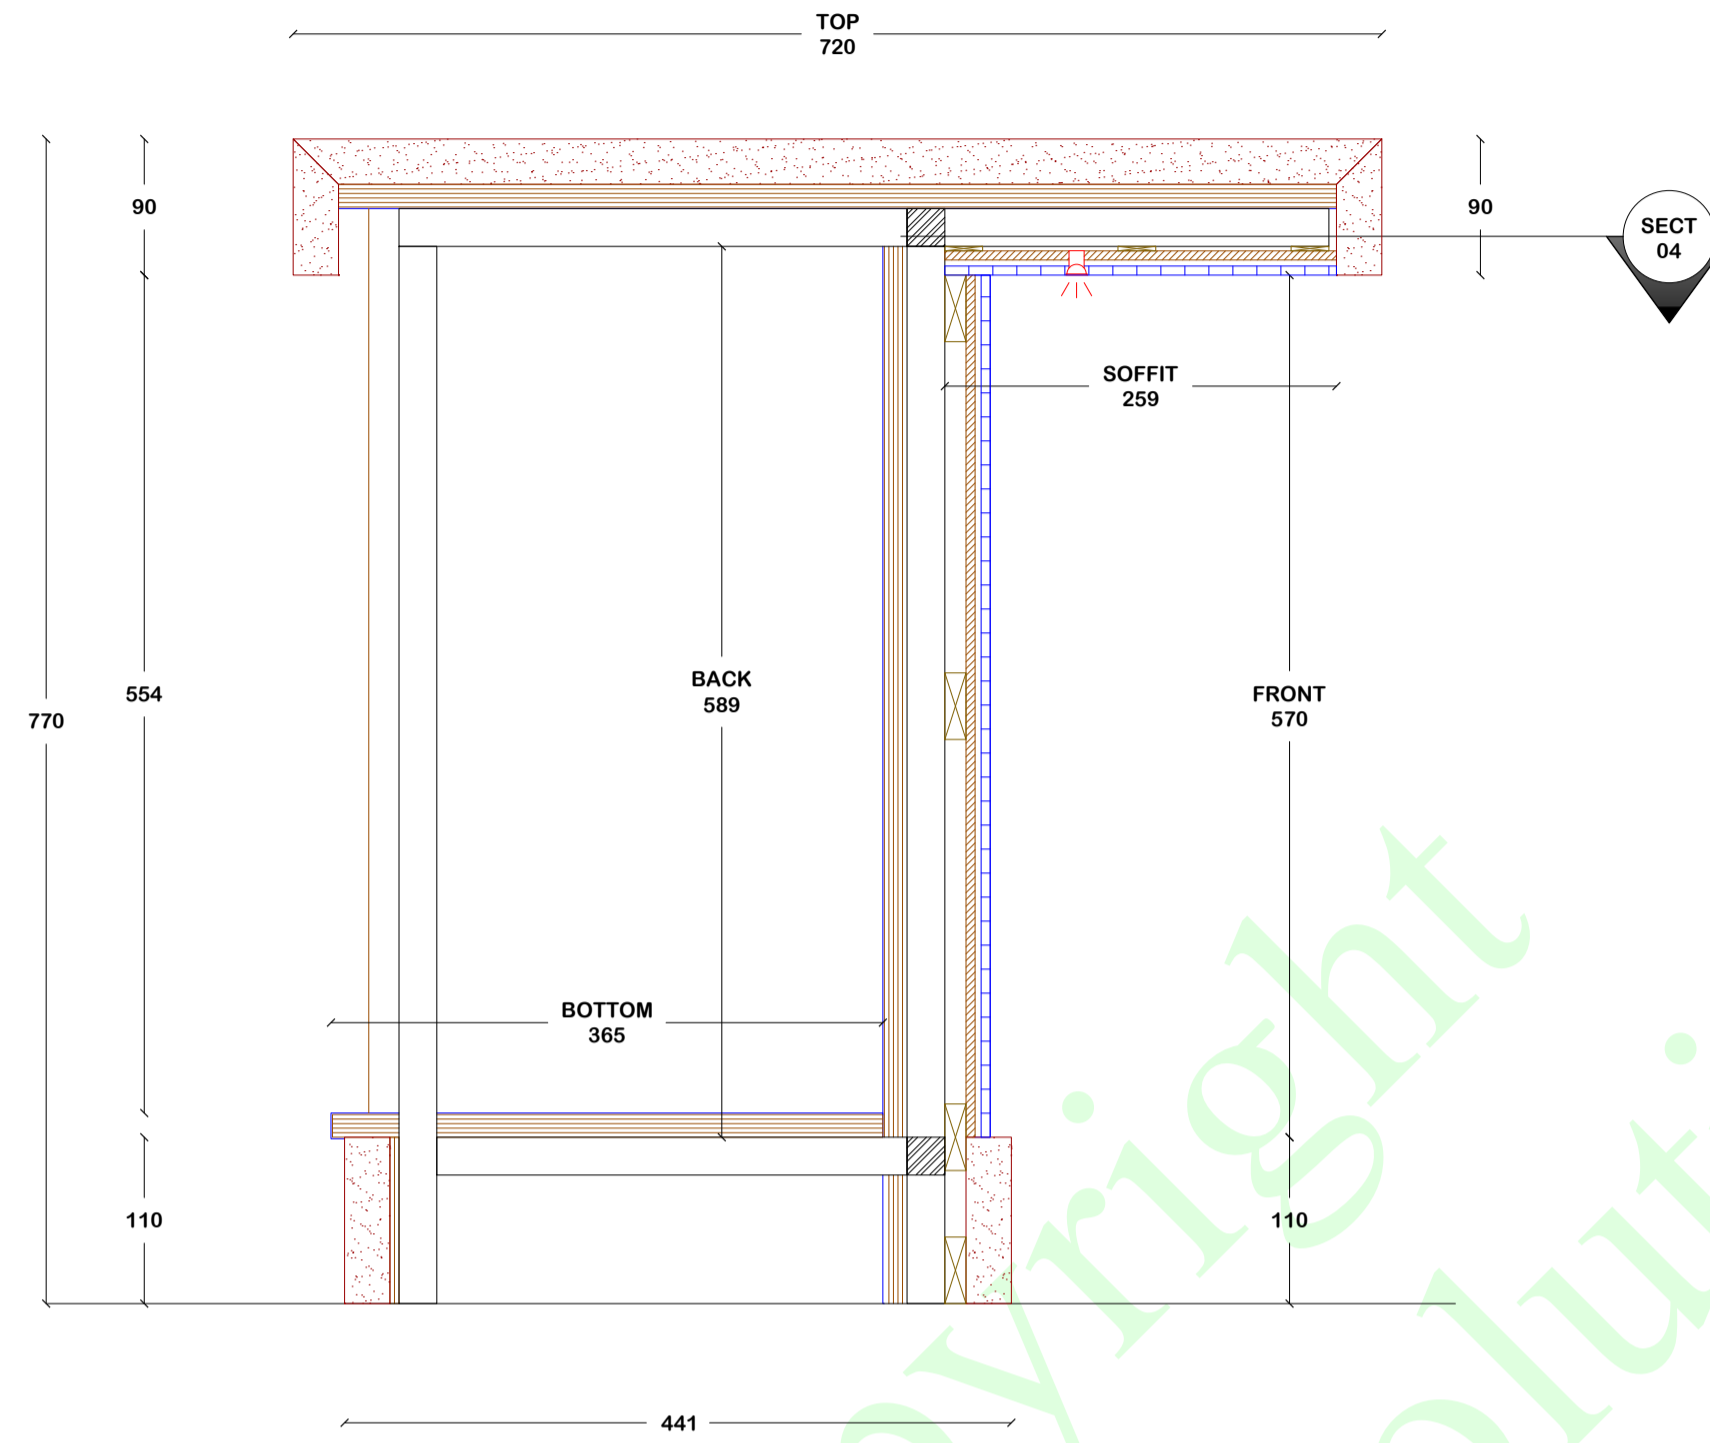


SECTION 02 DETAIL 1:5

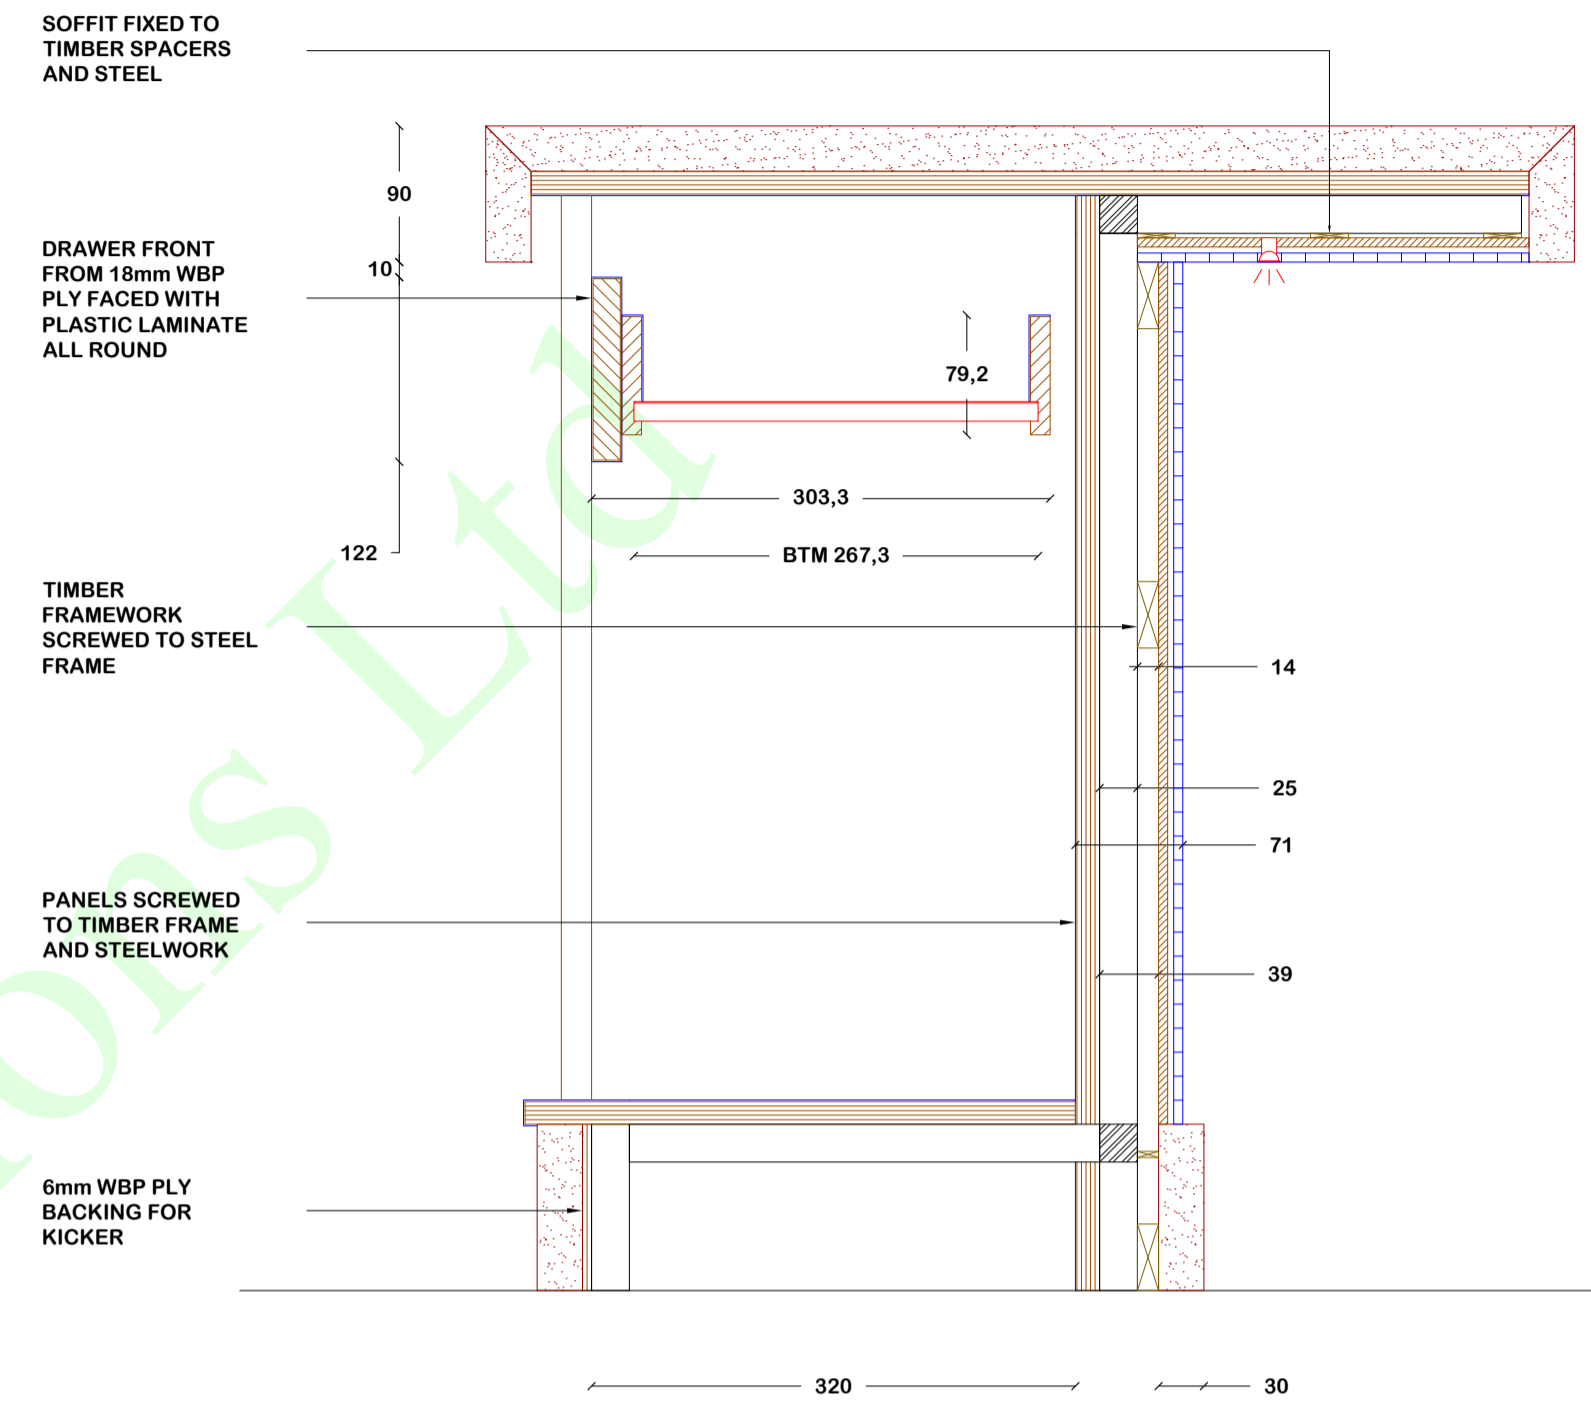


SECTION 03 DETAIL 1:5

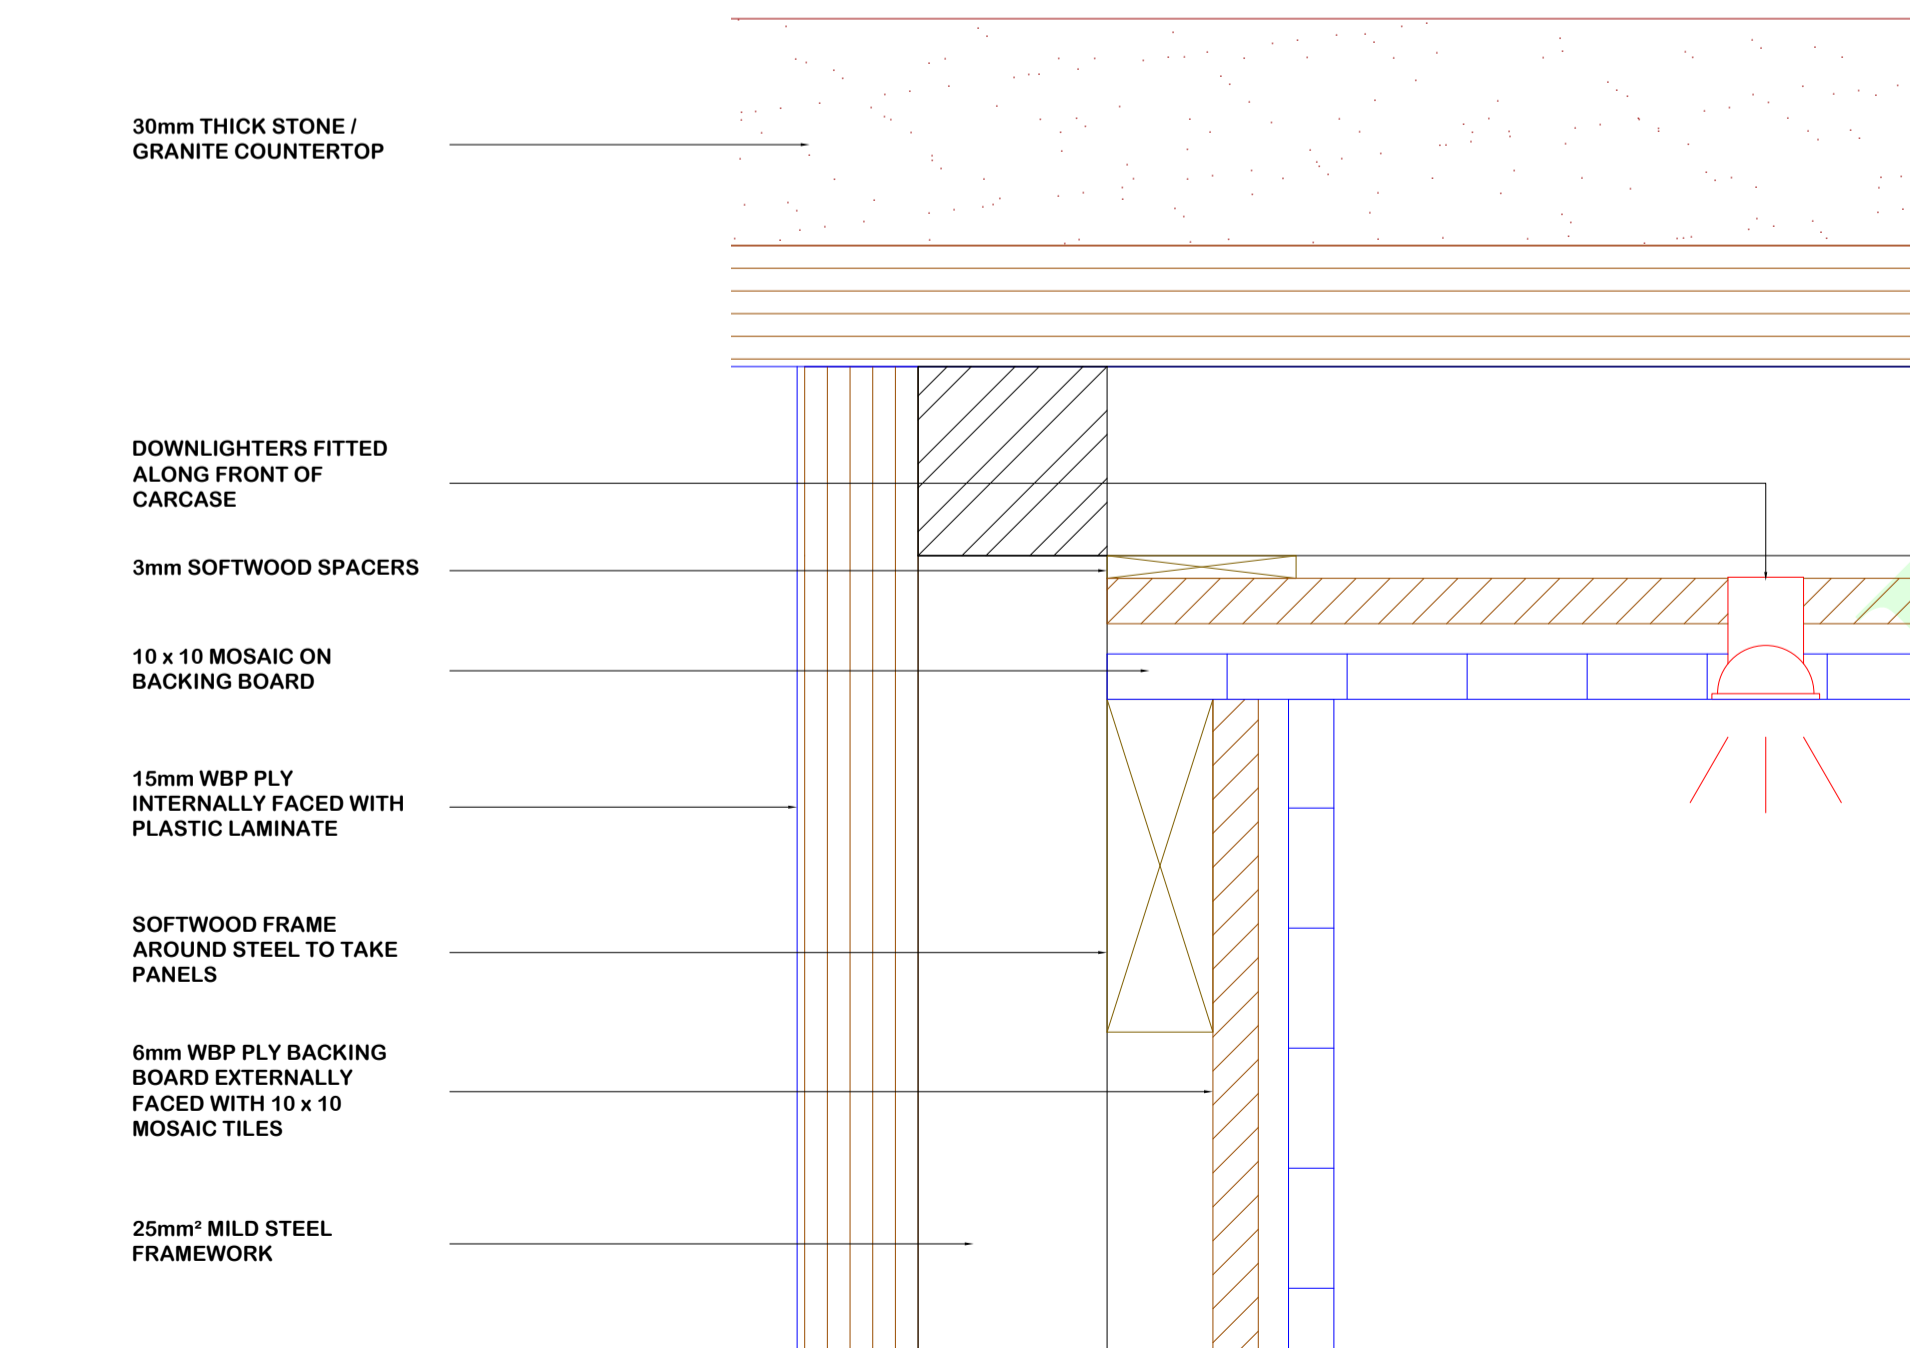

LIGHTING DETAIL 1:1

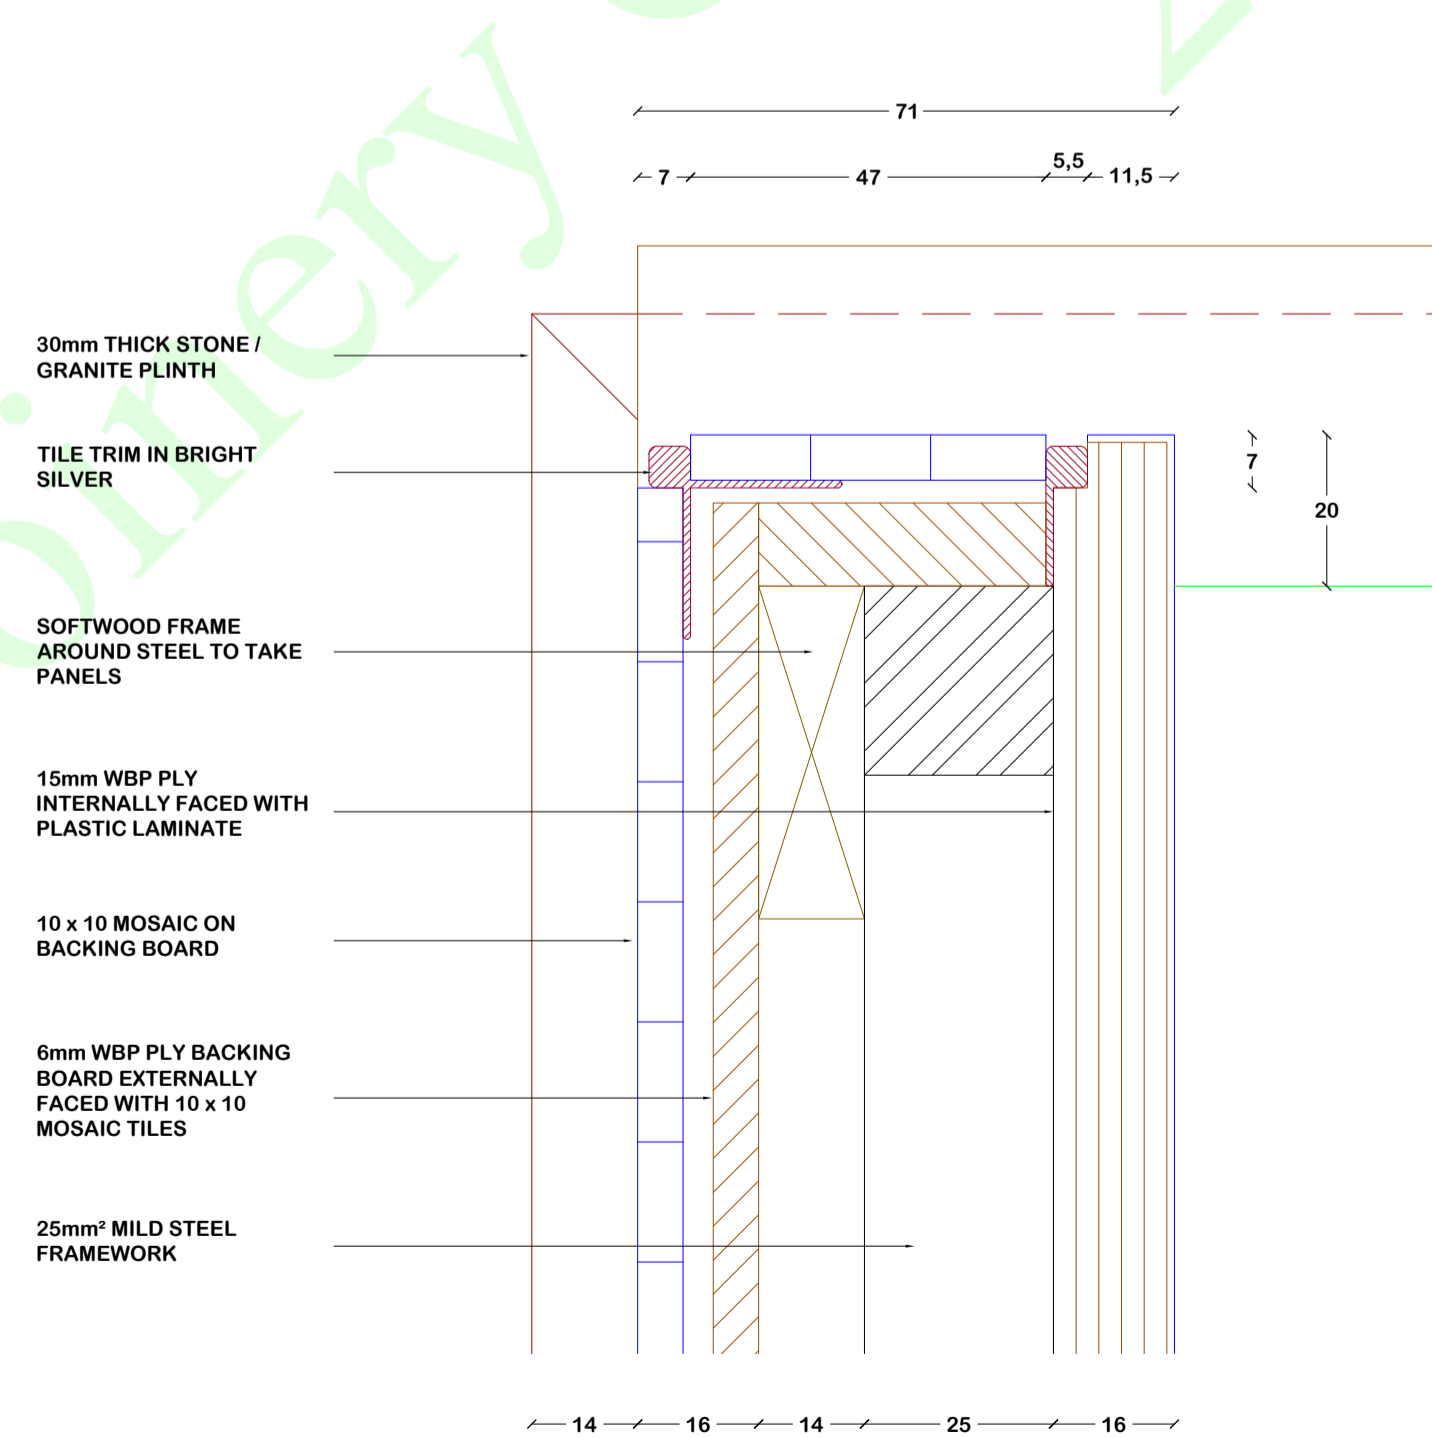

END COLUMN DETAIL 1:1

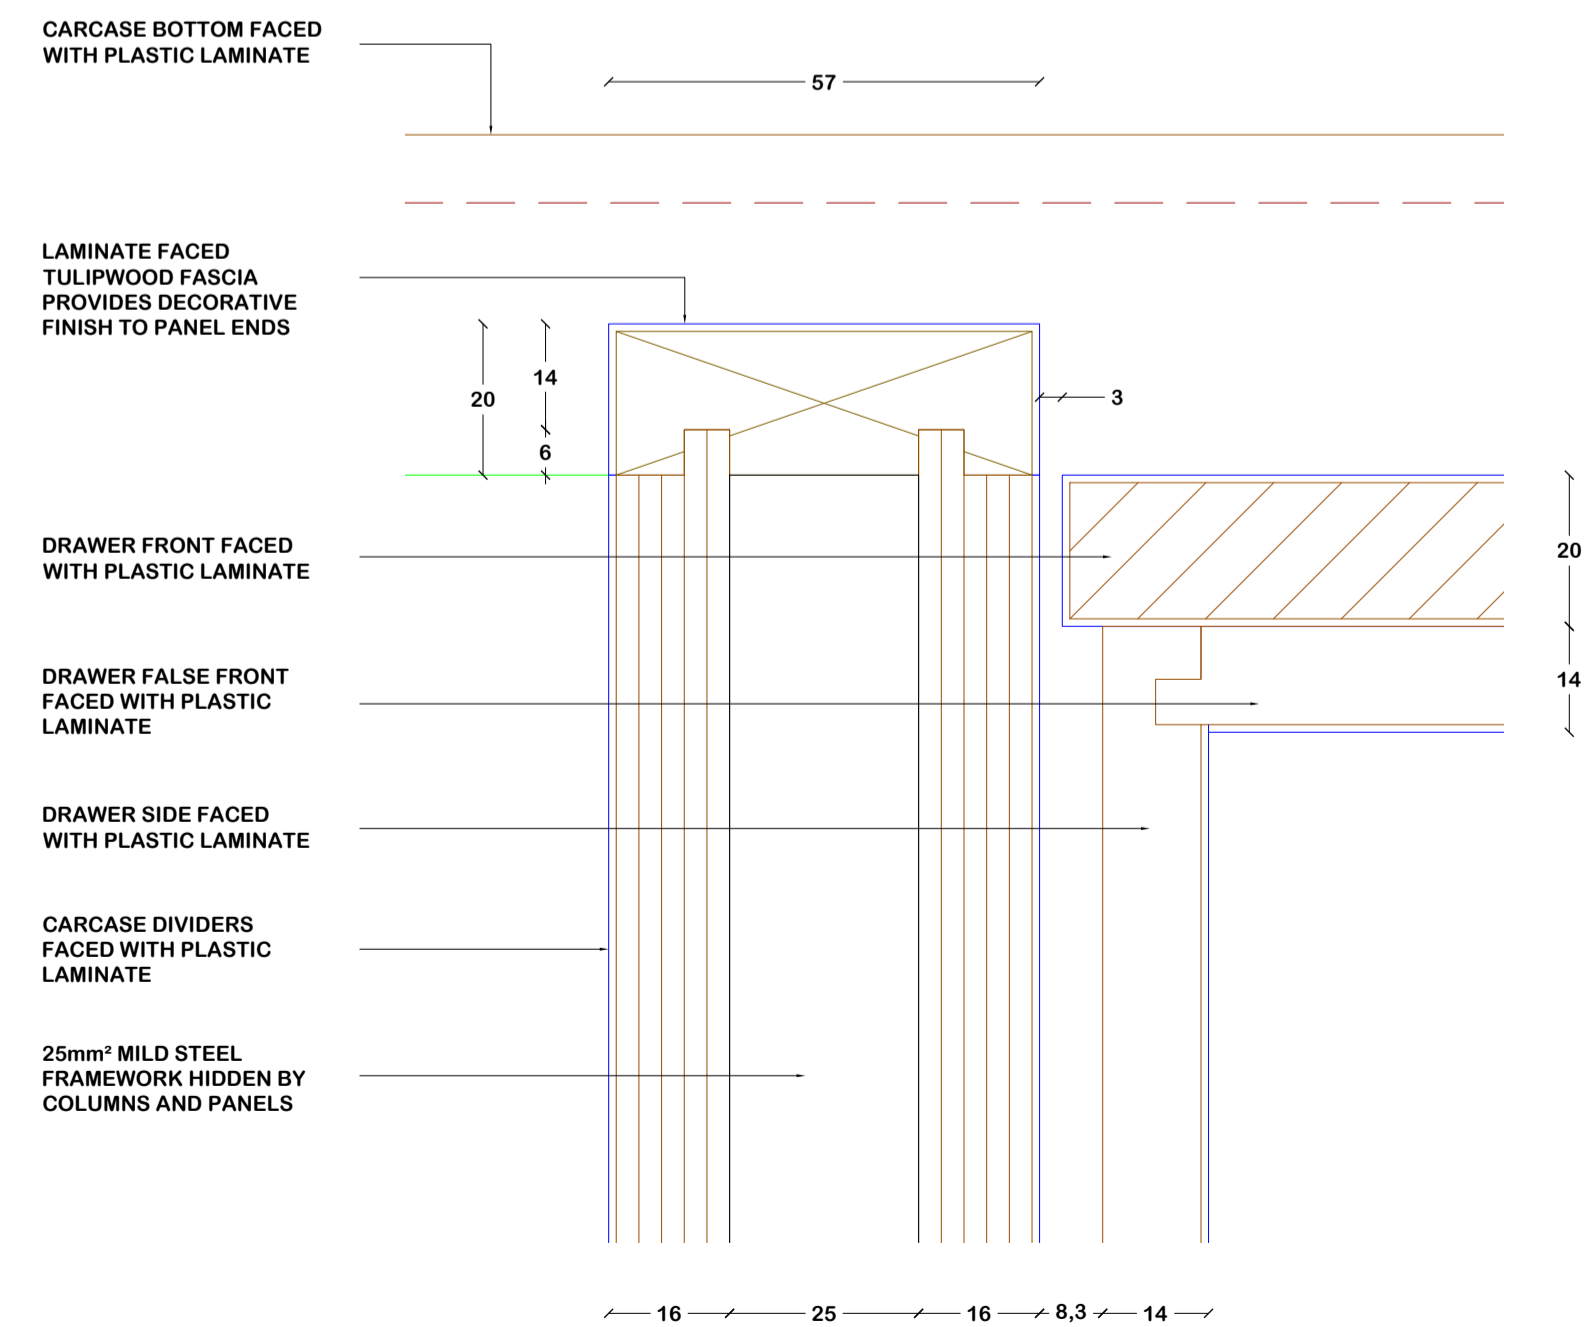

CENTER COLUMN DETAIL 1:1

- NOTES**
- This drawing has been prepared to cover matters which are the requirements of the Company listed below and do not constitute a full specification of the work.
 - All dimensions, details, components, and assemblies are to be verified by the Contractor PRIOR to construction, manufacture or supply.
 - Any conflicting information, errors or omissions shown or implied on this drawing shall be referred to the Contractor PRIOR to construction or ordering of materials.
 - Do not scale this drawing.
 - This drawing is the Copyright of Joinery Cad Solutions Ltd and may not be copied in part or whole without written permission.

- REVISIONS :**
- 20.12.08
 - FOR APPROVAL
 - 28.03.09
 - MOSAIC ADDED TO FRONT AND SIDES
 - COLUMNS AMENDED
 - WORKTOP AMENDED
 - HEIGHT AMENDED
 - SINK AMENDED
 - PLINTH AMENDED

- SPECIFICATIONS :**
- MATERIALS :**
- CARCASE - 15mm WBP PLY
 - SKIRTING - 6mm WBP PLY
 - DRAWER FRONT - 30mm STONE / GRANITE
 - DRAWER SIDES - 18mm WBP PLY
 - DRAWER BACKS - 12mm WBP PLY
 - DRAWER FALSE FRNT - 12mm WBP PLY
 - DRAWER BOTTOM - 12mm WBP PLY
 - COLUMNS - 19mm TULIPWOOD
 - FRAME - 25mm² MILD STEEL
 - WORKTOP - 30mm STONE / GRANITE
 - SHELVES - 18mm WBP PLY
- HARDWARE :**
- BLUM 'SOFTCLOSE' FULL EXTENSION DRAWER RUNNERS
 - S/STEEL SINK BY OTHERS
 - TAPS AND PLUMBING BY OTHERS
 - DOWNLIGHTERS
 - DRAWER HANDLES BY OTHERS
 - CHROME TONK STRIPS
 - 51mm² POLISHED STEEL FOOT RAIL
 - POLISHED STEEL POSTS

- FINISH :**
- CARCASE EXTERNALLY CLAD WITH 10 x 10 MOSAIC TILES TO FRONT AND SIDES
 - CARCASE INTERNALLY FINISHED WITH PLASTIC LAMINATE
 - 4 No COLUMNS FACED WITH PLASTIC LAMINATE

- NOTES :**
- MOSAIC TBC
 - LAMINATE COLOUR TBC
 - STONE / GRANITE TBC

CLIENT	
PROJECT	
TITLE	
POOLSIDE BAR DETAILS Pt 3	
ISSUE	
CLIENT APPROVAL	
JOB No	
DRAWING No	JCS1435A_L7
CUT LIST No	
SCALE	1:1, 1:5 @ A1
DRAWN BY	JCS
REV	B
CHECKED BY	