



SECTION 01 DETAIL 1:10

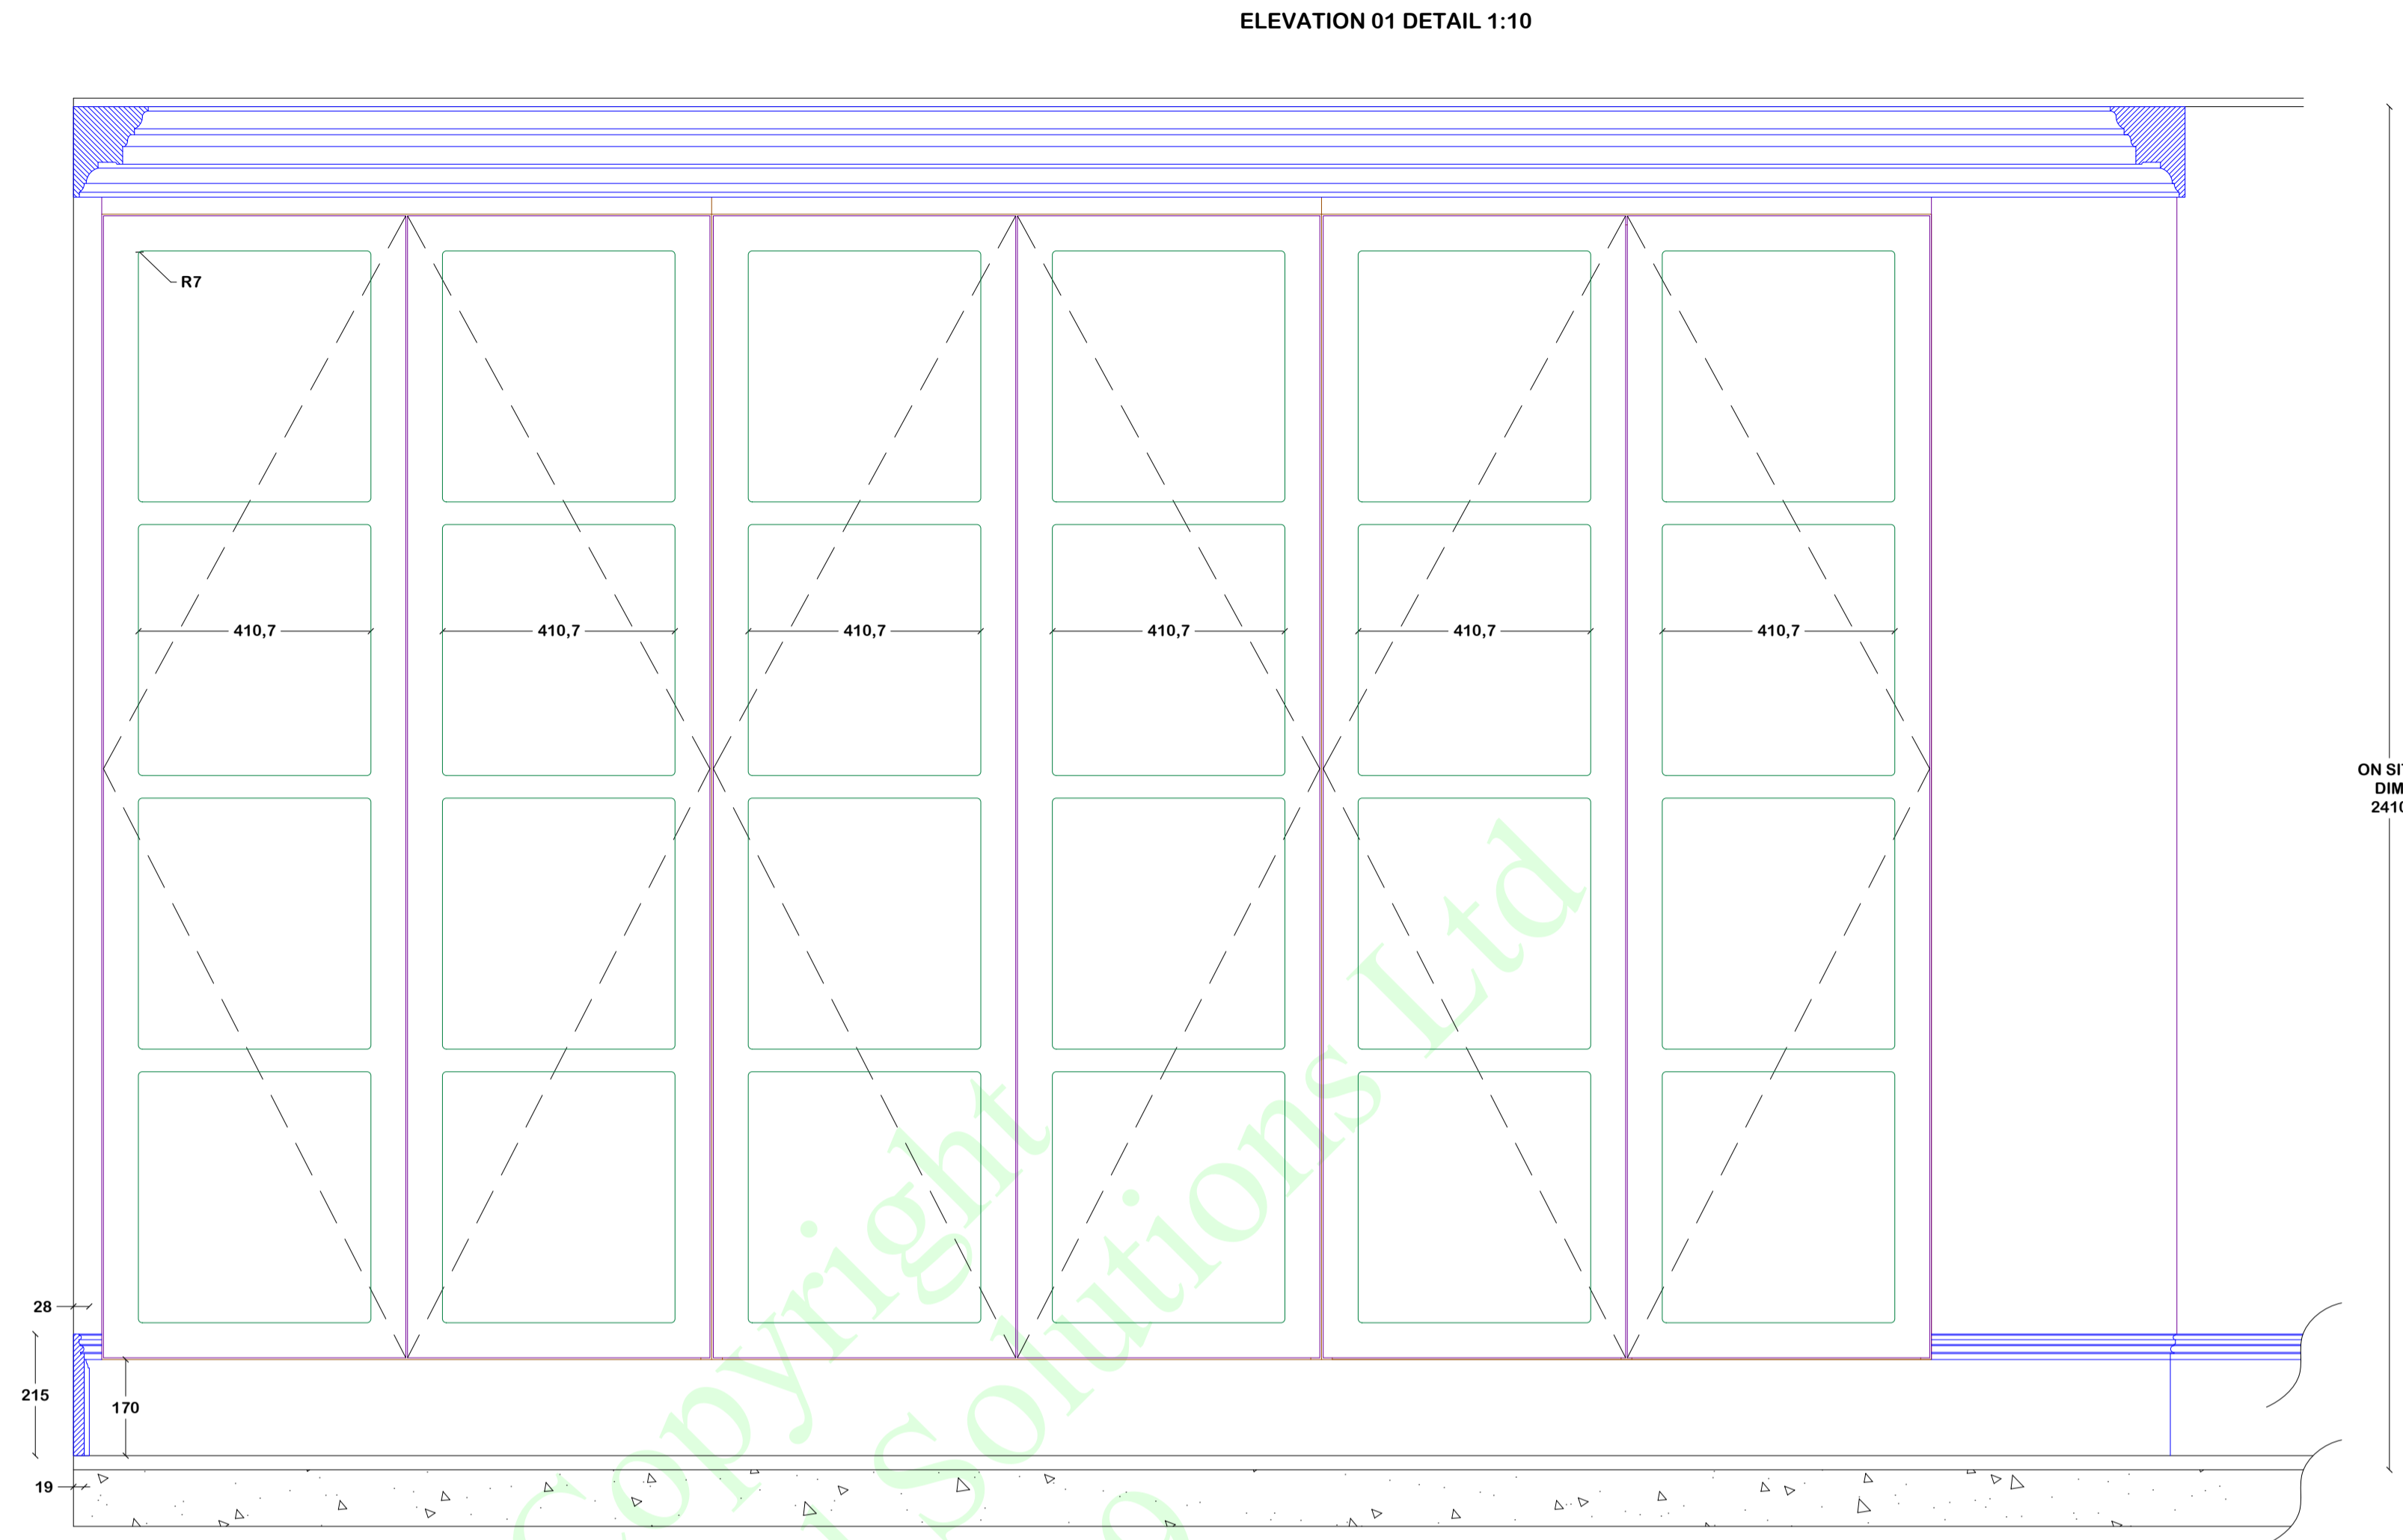

ELEVATION 01 DETAIL 1:10

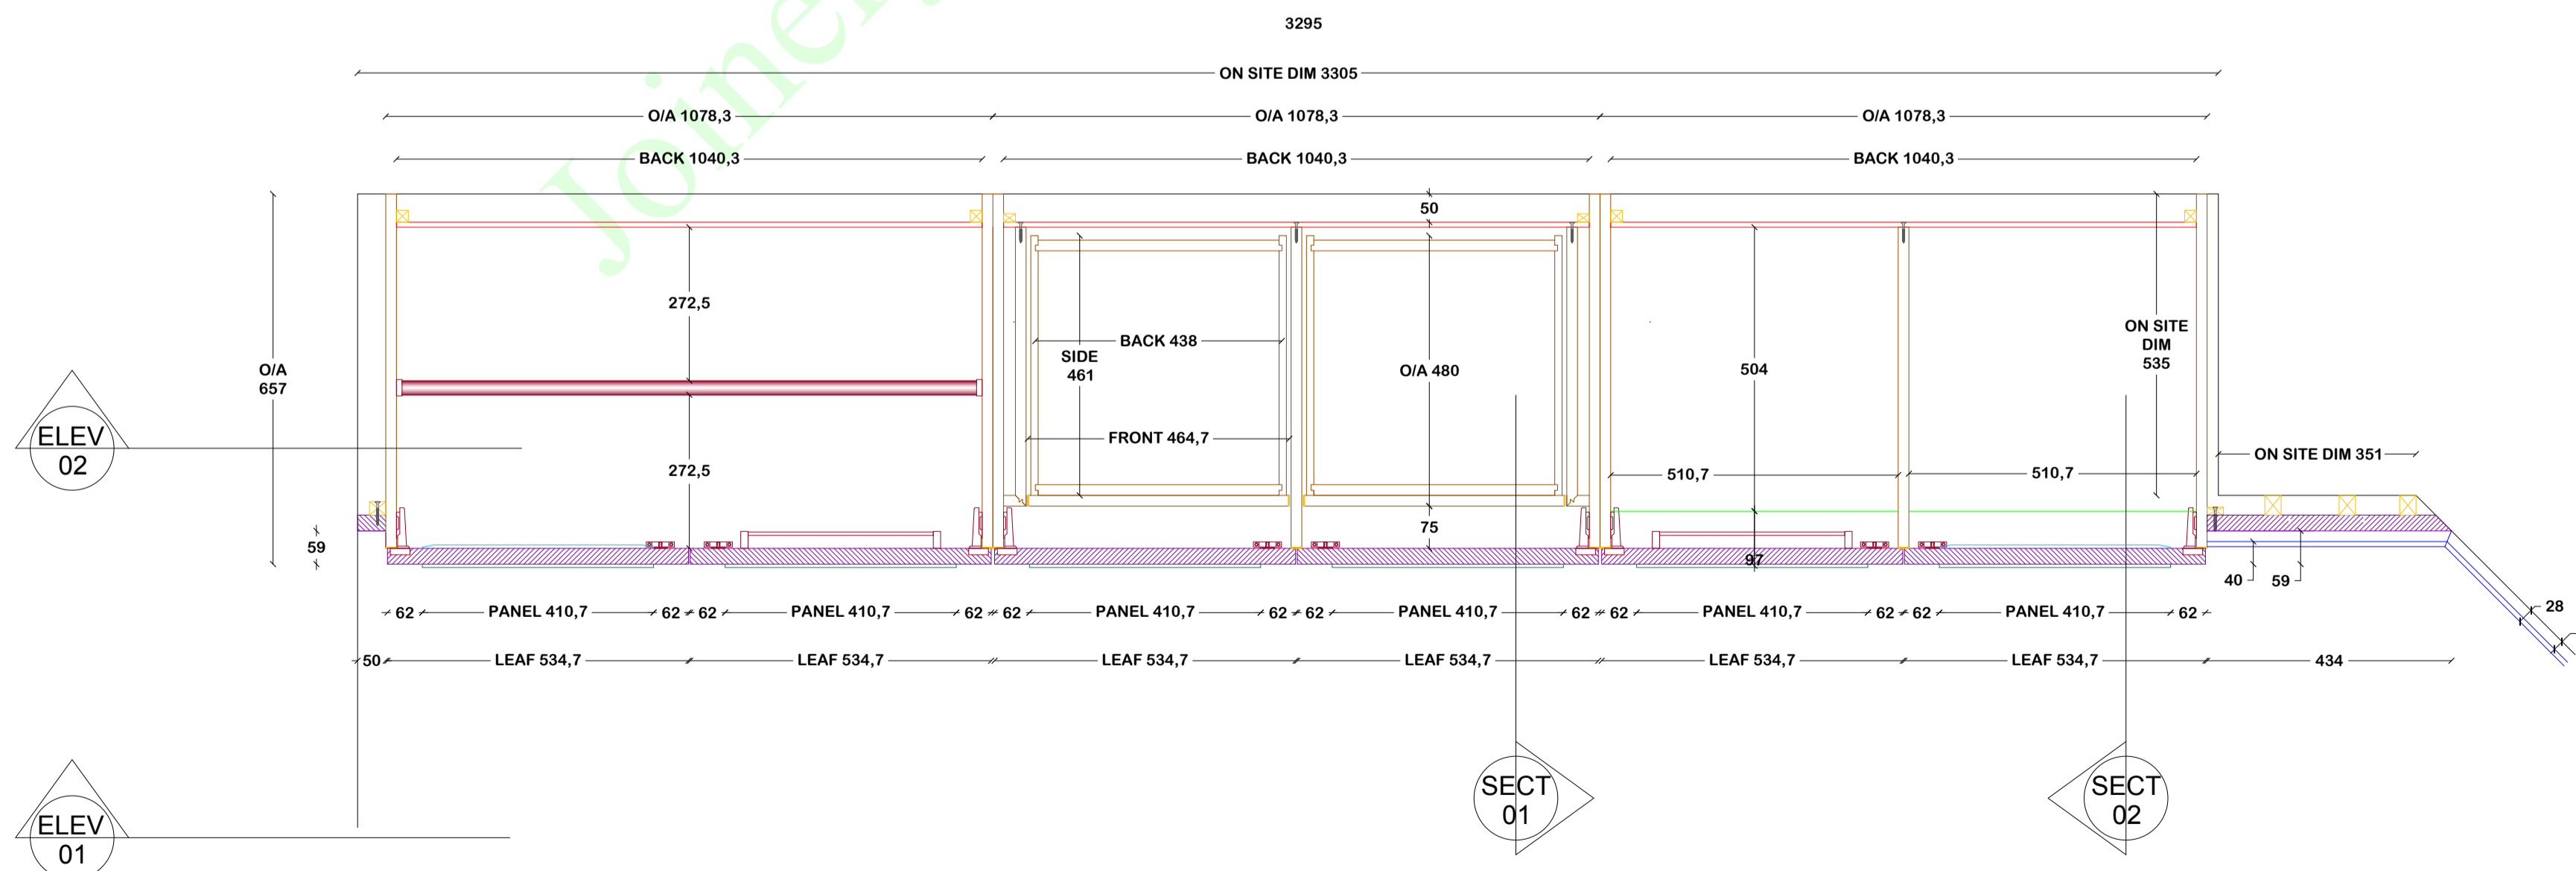

PLAN DETAIL 1:10

- NOTES :**
- This drawing has been prepared to cover matters which are the requirements of the Company listed below and do not constitute a full specification of the work.
  - All dimensions, details, components, and assemblies are to be verified by the Contractor PRIOR to construction, manufacture or supply.
  - Any conflicting information, errors or omissions shown or implied on this drawing shall be referred to the Contractor PRIOR to construction or ordering of materials.
  - Do not scale this drawing.
  - This drawing is the Copyright of Joinery Cad Solutions Ltd and may not be copied in part or whole without written permission.

- REVISIONS :**
- 14.10.08 FOR APPROVAL
  - 13.11.08
    - PLASTIC LEGS ADDED
    - SHELVES AMENDED
    - PEGS REPLACED BY TONK STRIPS
    - CORNICE AMENDED
    - SCRIBES AMENDED
    - KICKER AMENDED
    - CATCHES AMENDED
    - LIGHT BAFFLE AMENDED
    - DOORS AMENDED
  - 20.11.08
    - HANGING RAILS RE-POSITIONED
  - 27.11.08
    - SITE DIMENSIONS AMENDED

- SPECIFICATIONS :**
- MATERIAL :**
- BASE - 18mm PLAIN MDF
  - CARCASE TOP - 19mm VENEERED MDF
  - CARCASE BTM - 19mm VENEERED MDF
  - CARCASE SIDES - 19mm VENEERED MDF
  - CARCASE BACK - 9mm VENEERED MDF
  - FASCIA - 28mm PAINTED MDF
  - PLINTH - 28mm PAINTED MDF
  - DOORS - BED 2 PAINTED HARDWOOD
  - PANELS - BED 2 V-GROOVED MDF
  - SHELVES - 19mm VENEERED MDF
  - DRAWERS - 19mm VENEERED MDF
  - SIDES - 13mm VENEERED MDF
  - BOTTOMS - 13mm VENEERED MDF
  - WALL SCRIBES - 28mm PAINTED MDF
- GLAZING :**
- 6mm FULL HEIGHT MIRRORS WITH CHAMFERED EDGING
- HARDWARE :**
- BLUM TANDEM RUNNERS TO DRAWERS
  - BLUM CONCEALED HINGES
  - 25mm CHROME HANGING RAILS
  - CHROME TONK STRIPS
  - MAGNETIC CATCHES
  - HANDLES TBC
  - STRIP LIGHTING (BY OTHERS)
  - CHROME TIE RAILS
  - 150mm PLASTIC ADJUSTABLE FEET
- FINISH :**
- WARDROBE DOORS PAINTED - COLOUR TBC
  - PLINTHS & FASCIAS PAINTED - COLOUR TBC
  - ALL VENEERED BOARDS 2 COAT CLEAR LACQUER

- NOTES :**
- CORNICES BY OTHERS
  - SKIRTING TBC
  - ALL VENEERED BOARDS EDGED WITH 2mm MATCHING HARDWOOD
  - VENEER COLOUR TBC
  - PAINT COLOUR TBC

WWW.JOINERYCADSOLUTIONS.COM  
 Tel/Fax : 01603 613693 Mob : 0794 2146564  
 CAD drawings for your timber projects  
 "We draw it, you make it"  
 Doors - Windows - Stairs - Balustrades - Fireplaces  
 Joists - Kitchens - Decking - Tannery - Architectural

CLIENT	
PROJECT	
TITLE	BED 5 WARDROBE DETAILS Pt1
ISSUE	CLIENT APPROVAL
JOB No	
DRAWING No	JCS1430L7
CUT LIST No	
SCALE	1:10 @ A1
DRAWN BY	JCS REV E
CHECKED BY	