



ELEVATION 02 DETAIL 1:10

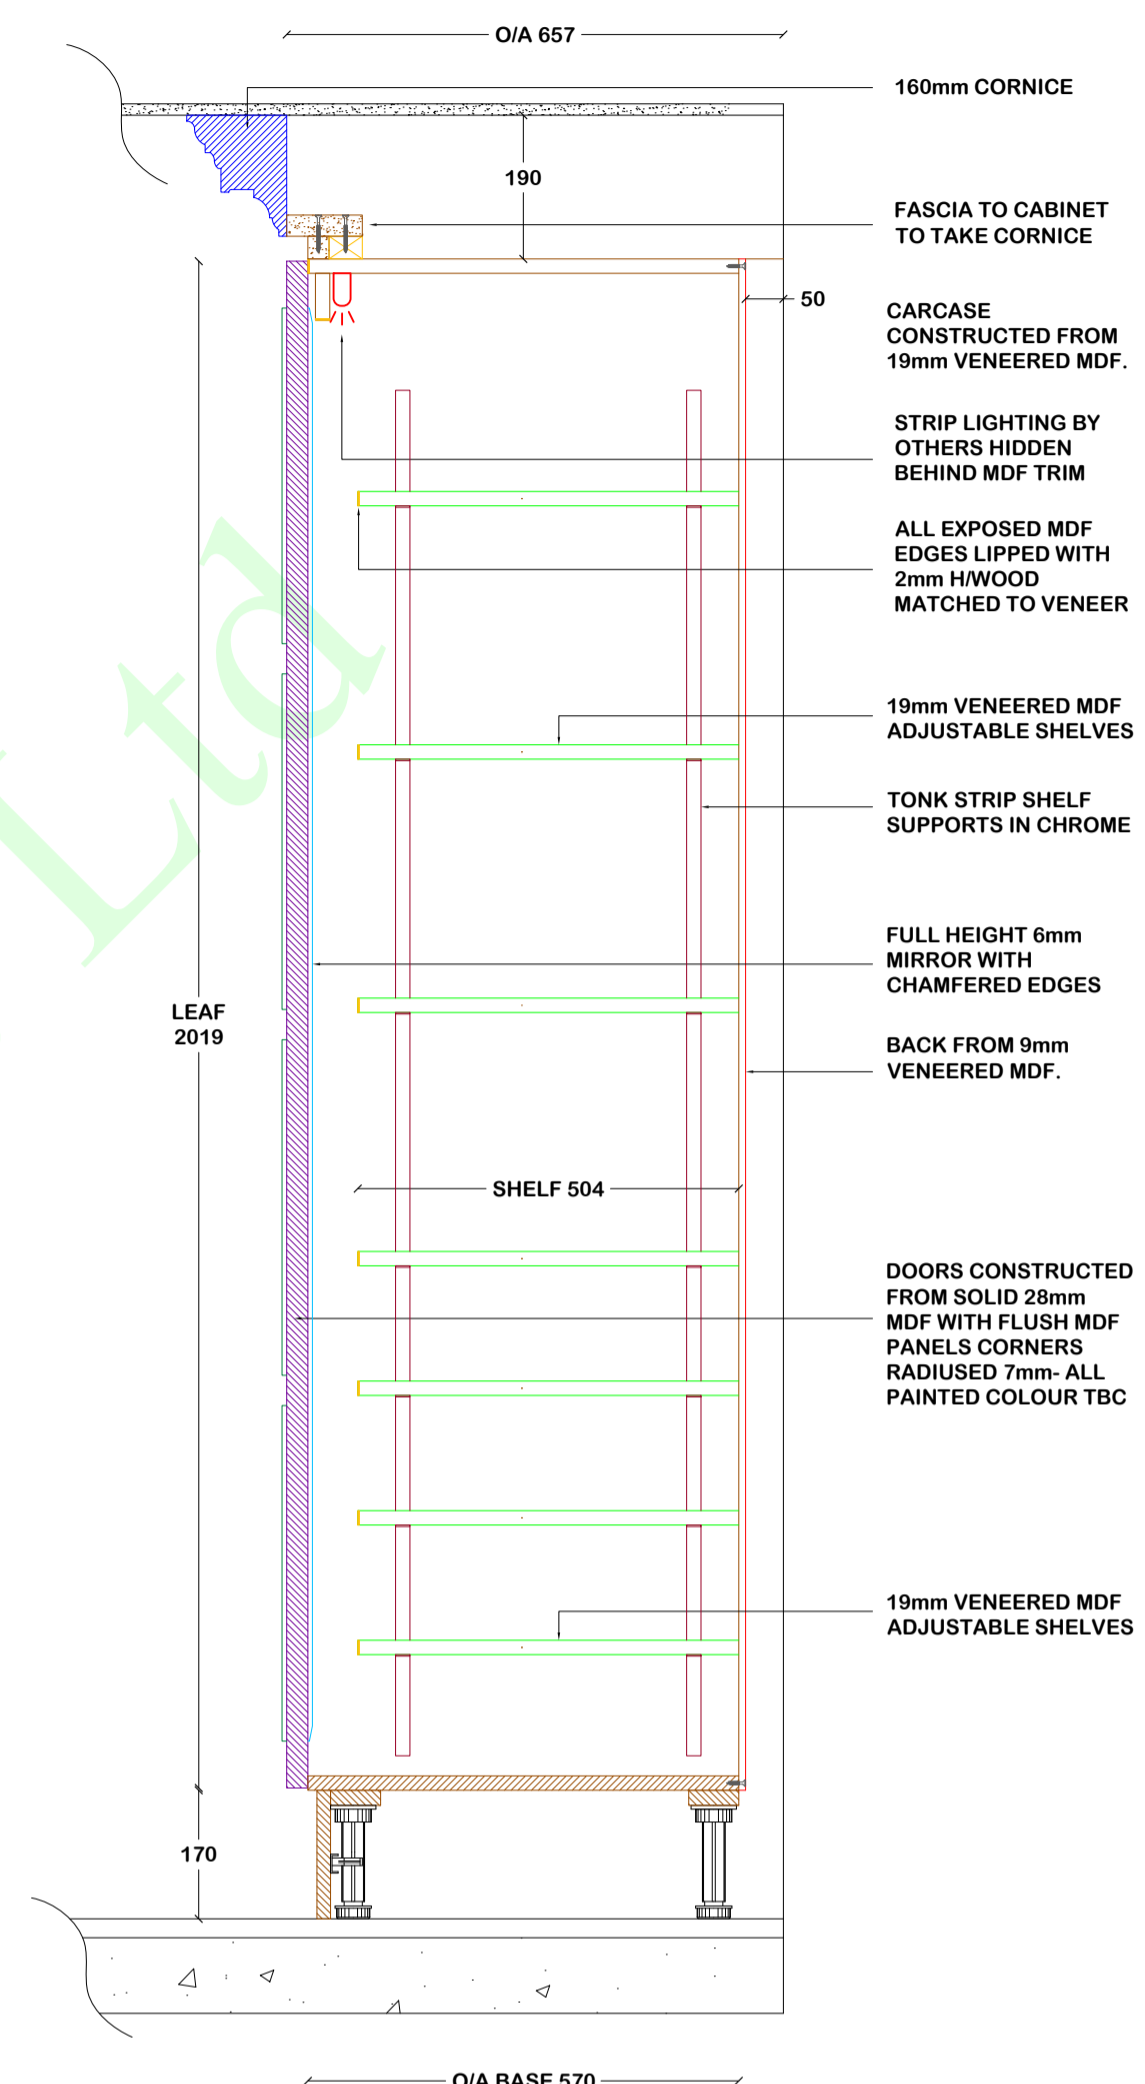

SECTION 02 DETAIL 1:10

HINGE DETAIL 1:1

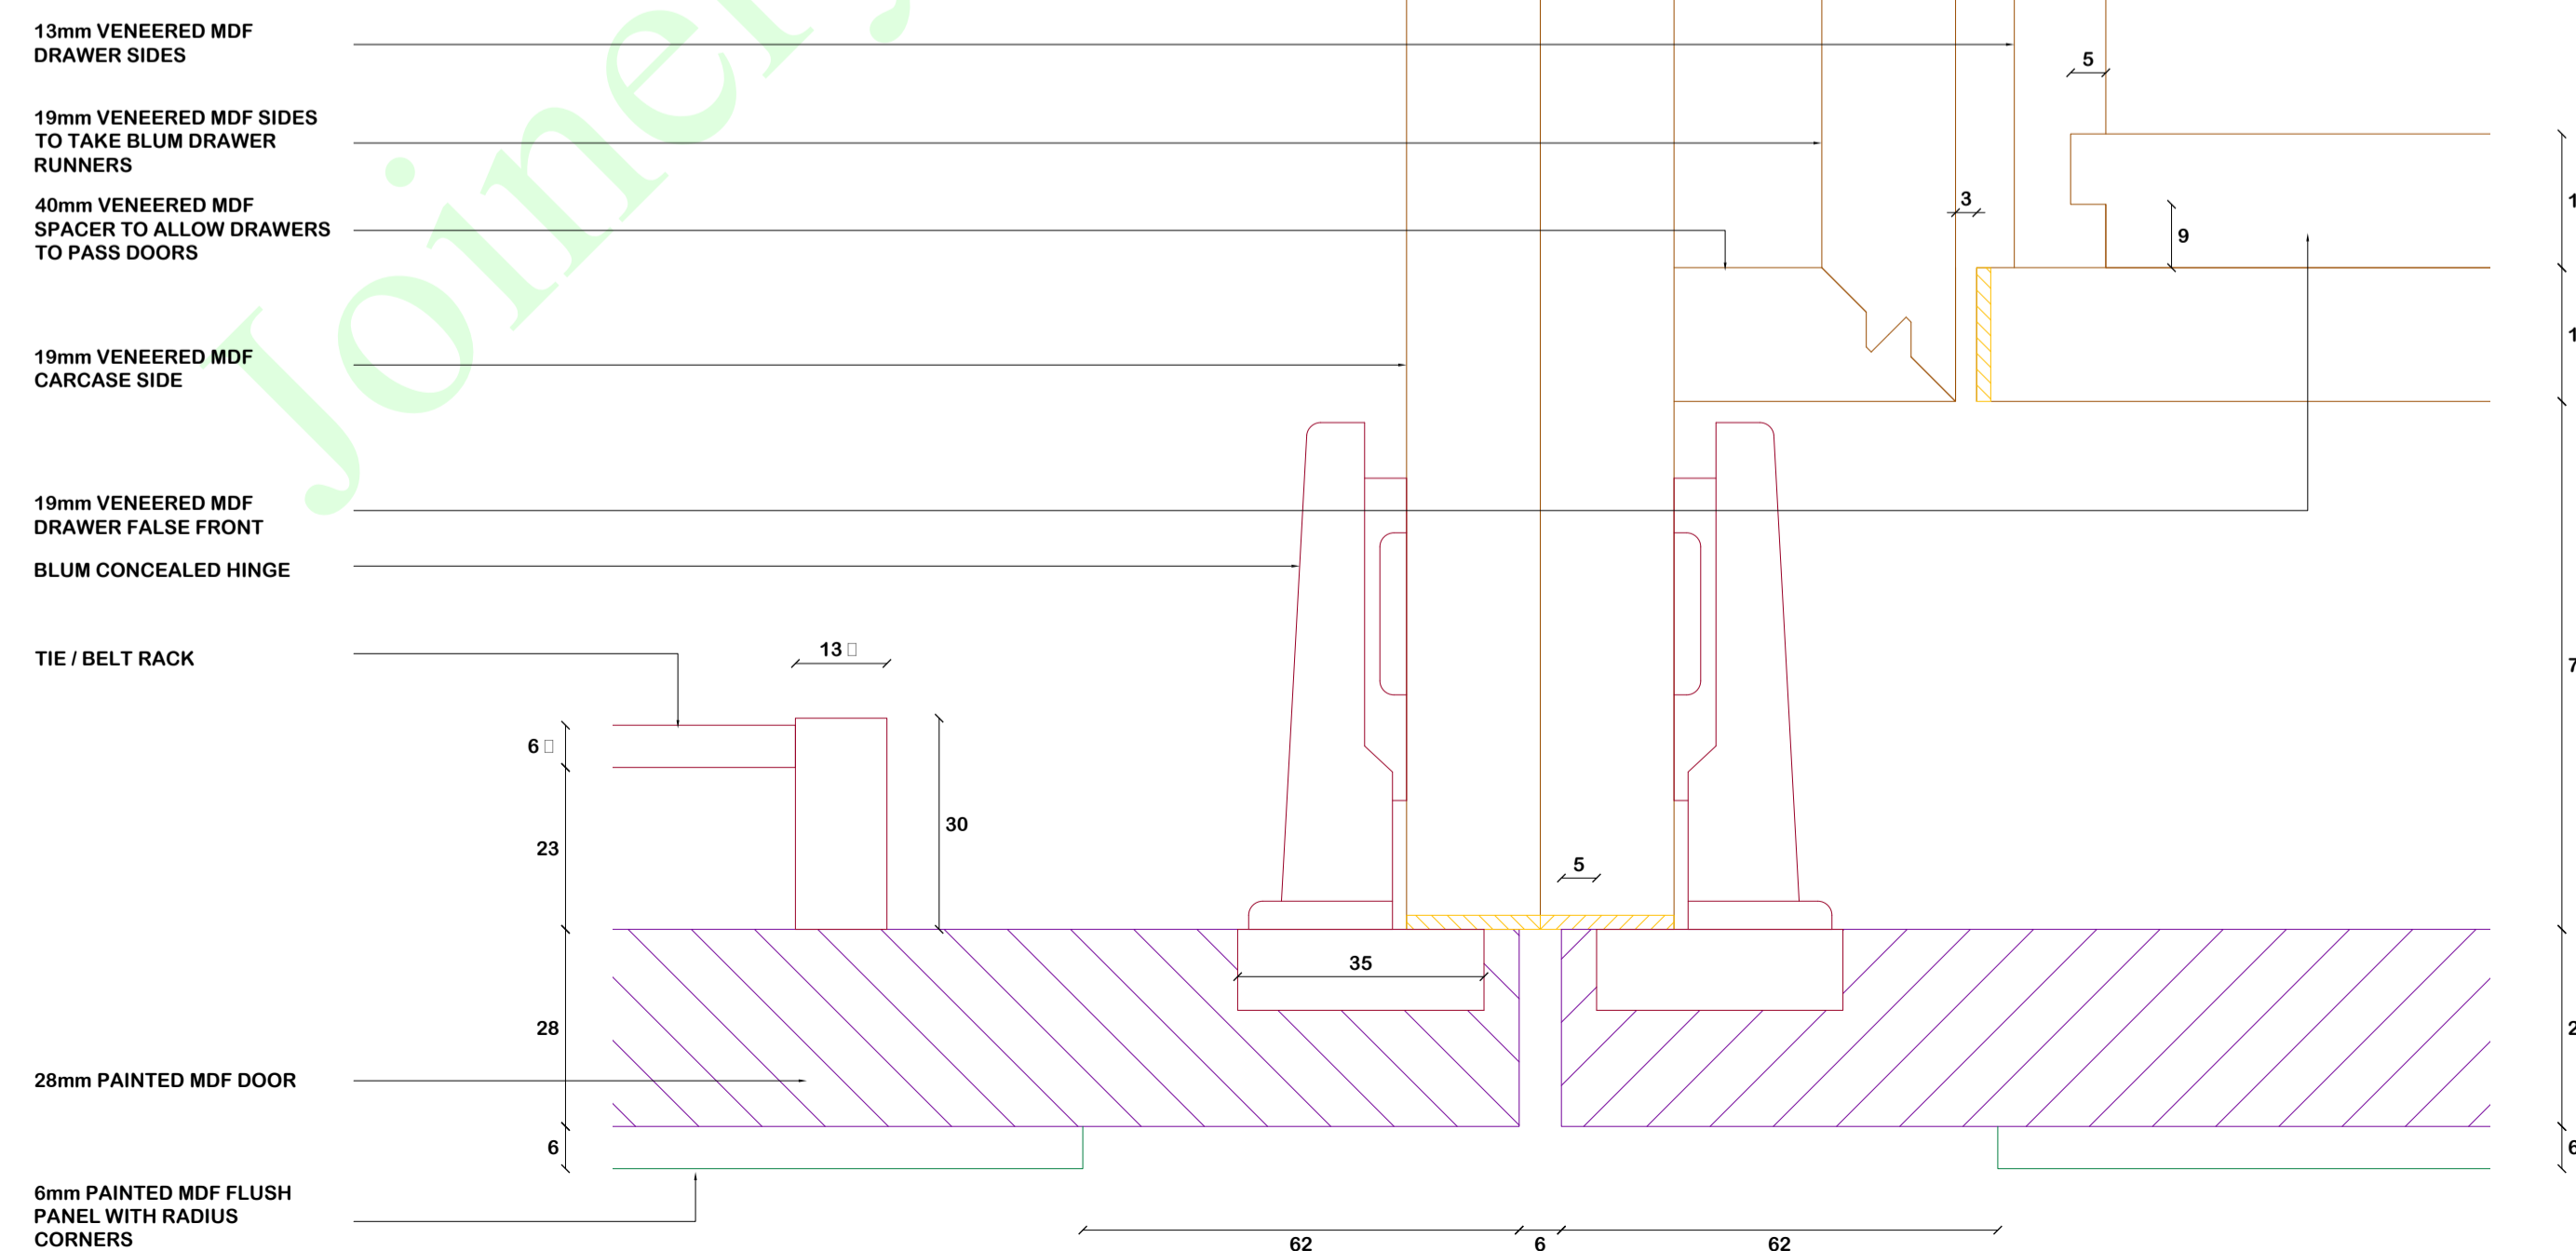

- NOTES :**
- This drawing has been prepared to cover matters which are the requirements of the Company listed below and do not constitute a full specification of the work.
 - All dimensions, details, components, and assemblies are to be verified by the Contractor PRIOR to construction, manufacture or supply.
 - Any conflicting information, errors or omissions shown or implied on this drawing shall be referred to the Contractor PRIOR to construction or ordering of materials.
 - Do not scale this drawing.
 - This drawing is the Copyright of Joinery Cad Solutions Ltd and may not be copied in part or whole without written permission.

- REVISIONS :**
- A. 14.10.08 FOR APPROVAL
 - B. 13.11.09
 - PLASTIC LEGS ADDED
 - SHELVES AMENDED
 - PEGS REPLACED BY TONK STRIPS
 - CORNICE AMENDED
 - SCRIBES AMENDED
 - KICKER AMENDED
 - CATCHES AMENDED
 - LIGHT BAFFLE AMENDED
 - DOORS AMENDED
 - C. 20.11.08
 - HANGING RAILS RE-POSITIONED
 - D.
 - E. 27.11.08
 - SITE DIMENSIONS AMENDED

- SPECIFICATIONS :**
- MATERIAL :**
- BASE - 19mm PLAIN MDF
 - CARCASE TOP - 19mm VENEERED MDF
 - CARCASE BTM - 19mm VENEERED MDF
 - CARCASE SIDES - 19mm VENEERED MDF
 - CARCASE BACK - 9mm VENEERED MDF
 - FASCIA - 28mm PAINTED MDF
 - PLINTH - 28mm PAINTED MDF
 - DOORS - BED 2 PAINTED HARDWOOD
 - PANELS - BED 3,4,5 PAINTED MDF
 - SHELVES - BED 2 V-GROOVED MDF
 - DRAWERS - BED 3,4,5 PAINTED 6mm MDF
 - SIDES - 19mm VENEERED MDF
 - BOTTOMS - 13mm VENEERED MDF
 - WALL SCRIBES - 28mm PAINTED MDF
- GLAZING :**
- 6mm FULL HEIGHT MIRRORS WITH CHAMFERED EDGING
- HARDWARE :**
- BLUM TANDEM RUNNERS TO DRAWERS
 - BLUM CONCEALED HINGES
 - 25mm CHROME HANGING RAILS
 - CHROME TONK STRIPS
 - MAGNETIC CATCHES
 - HANDLES TBC
 - STRIP LIGHTING (BY OTHERS)
 - CHROME TIE RAILS
 - 150mm PLASTIC ADJUSTABLE FEET
- FINISH :**
- WARDROBE DOORS PAINTED - COLOUR TBC
 - PLINTHS & FASCIAS PAINTED - COLOUR TBC
 - ALL VENEERED BOARDS 2 COAT CLEAR LACQUER

- NOTES :**
- CORNICES BY OTHERS
 - SKIRTING TBC
 - ALL VENEERED BOARDS EDGED WITH 2mm MATCHING HARDWOOD
 - VENEER COLOUR TBC
 - PAINT COLOUR TBC

CLIENT	
PROJECT	
TITLE	BED 5 WARDROBE DETAILS Pt2
ISSUE	CLIENT APPROVAL
JOB No	
DRAWING No	JCS1430L8
CUT LIST No	
SCALE	1:1, 1:10 @ A1
DRAWN BY	JCS REV E
CHECKED BY	