


ELEVATION 01 DETAIL 1:10

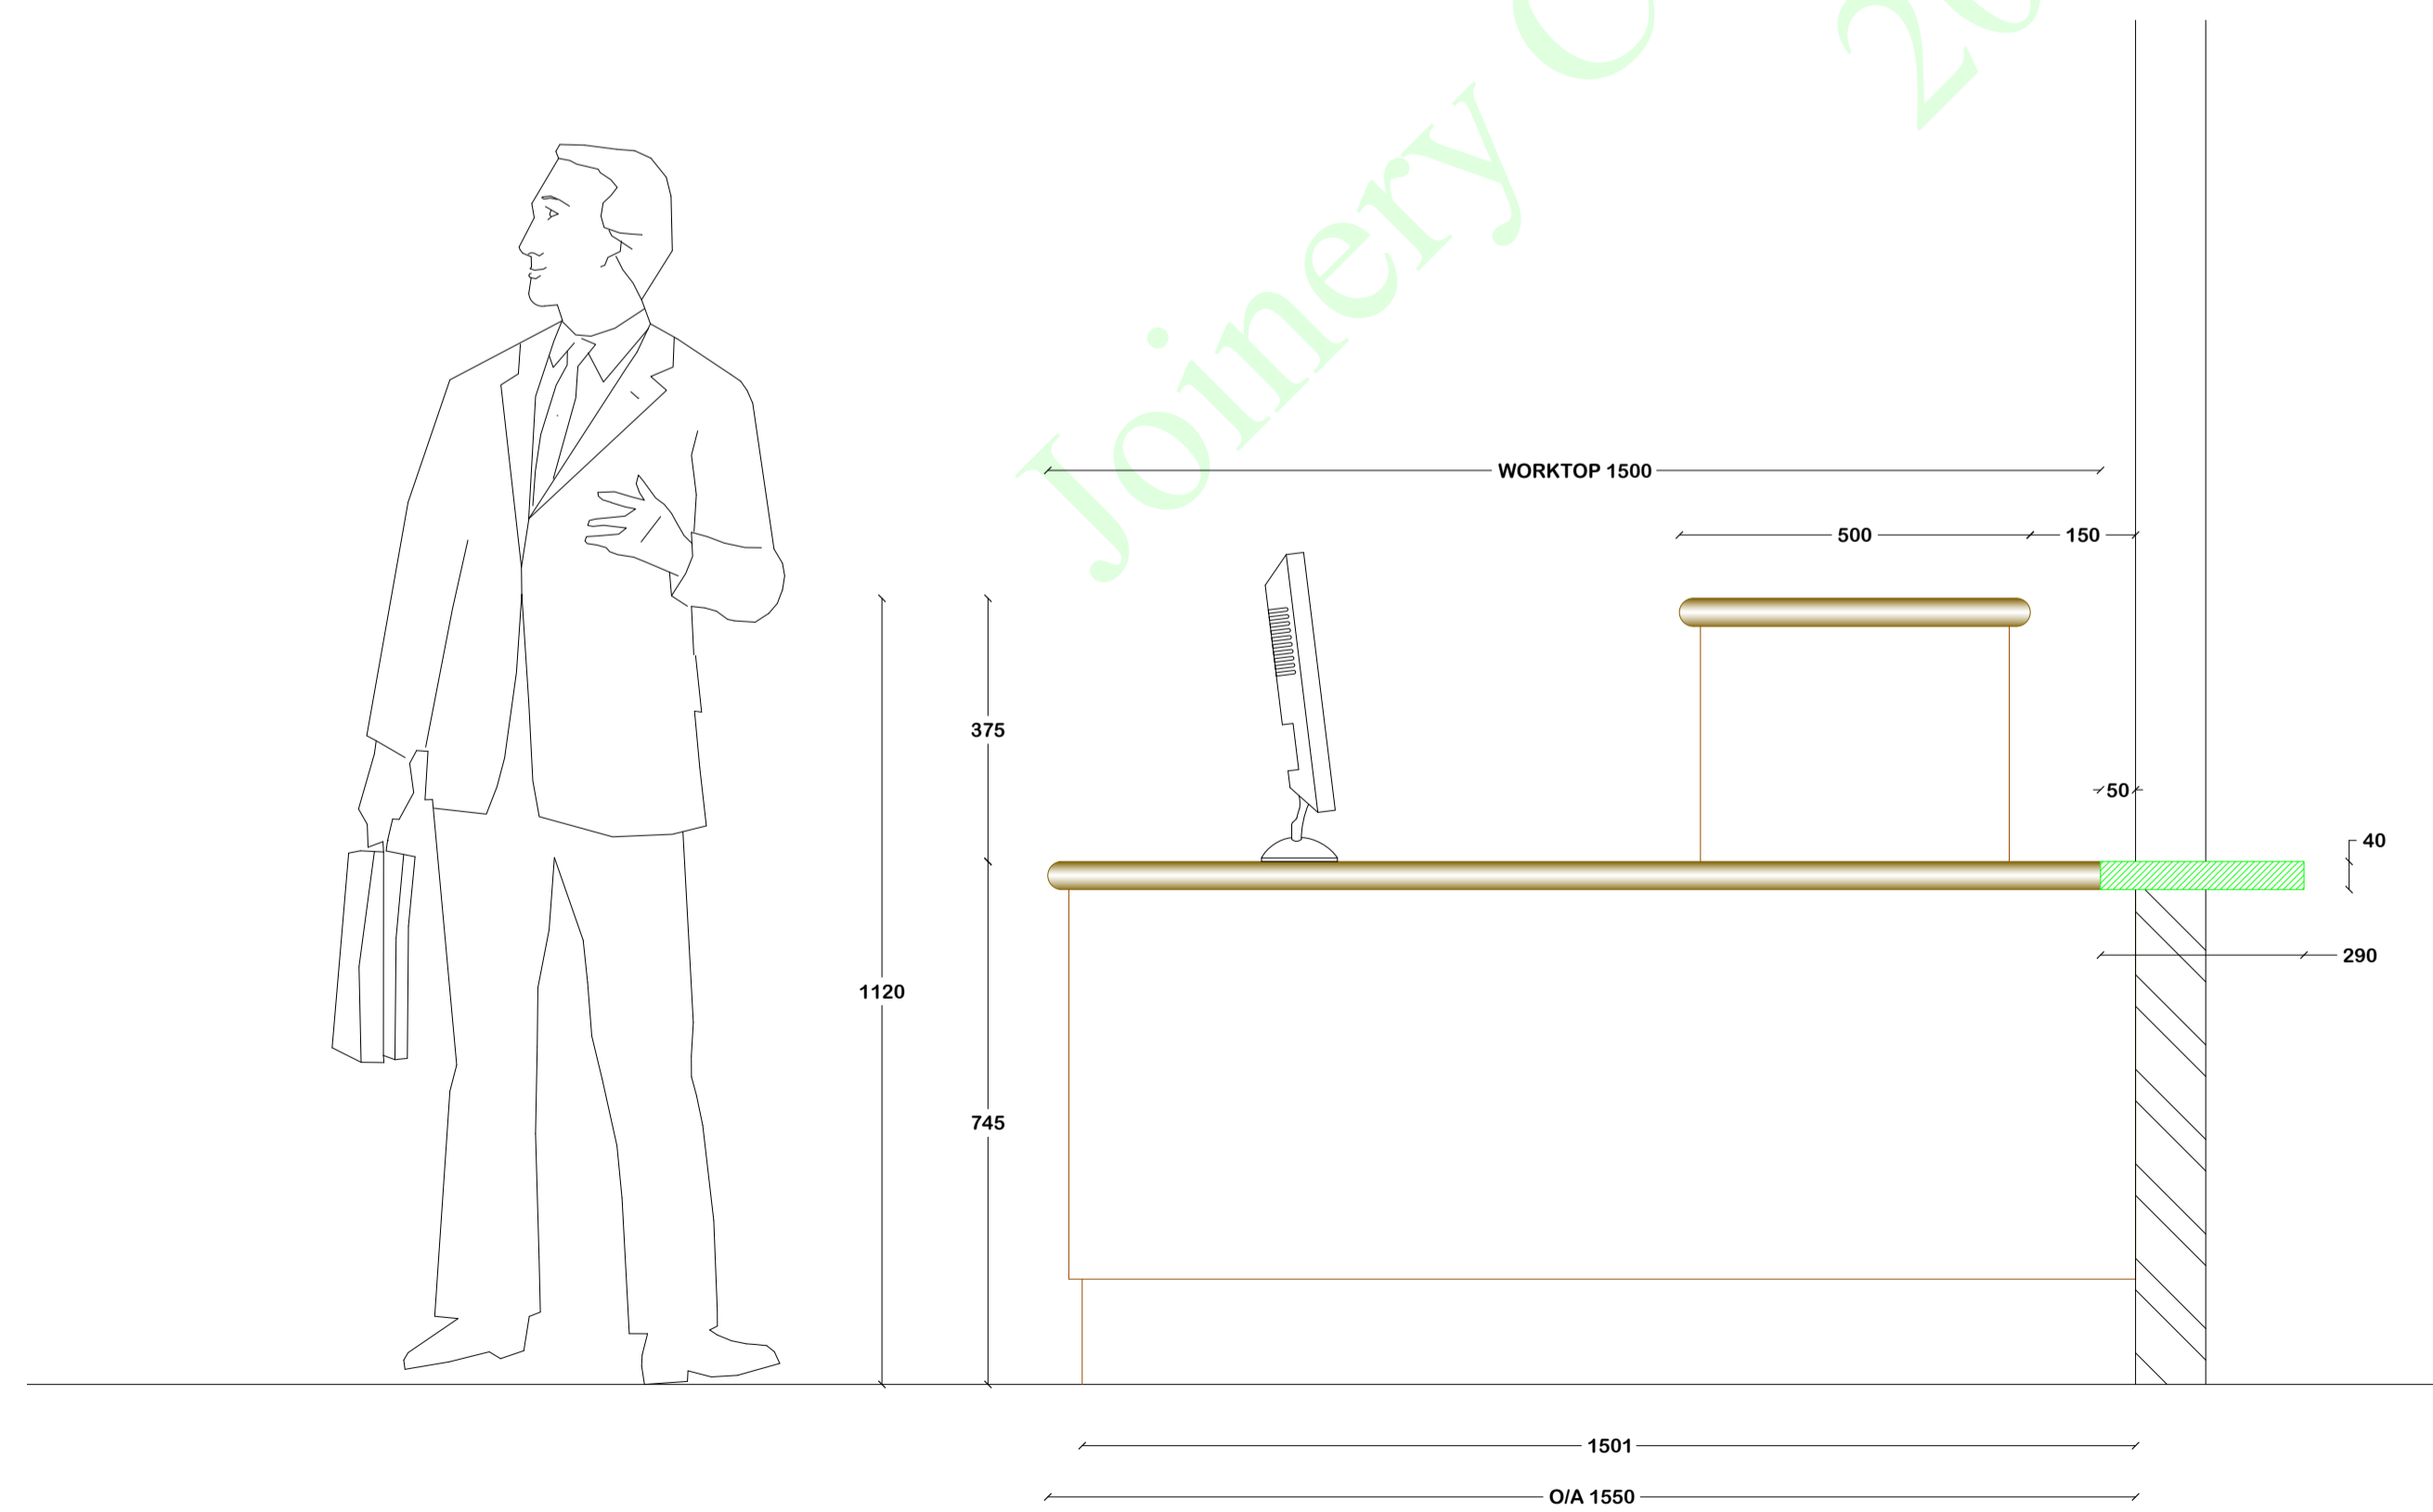

ELEVATION 02 DETAIL 1:10

**NOTES**

1. This drawing has been prepared to cover matters which are the requirements of the Company listed below and do not constitute a full specification of the work.
2. All dimensions, details, components, and assemblies are to be verified by the Contractor PRIOR to construction, manufacture or supply.
3. Any conflicting information, errors or omissions shown or implied on this drawing shall be referred to the Contractor PRIOR to construction or ordering of materials.
4. Do not scale this drawing.
5. This drawing is the Copyright of Joinery Cad Solutions Ltd and may not be copied in part or whole without written permission.

**REVISIONS :**

- A. 23.03.09
  - FOR APPROVAL
- B. 26.03.09
  - DESK DIMENSIONS AMENDED
  - DESKTOP DESIGN AMENDED
  - DRAWERS RE-POSITIONED
  - WALL JOINT AMENDED

**SPECIFICATIONS :**

- MATERIAL :**
- DESKTOP FROM 38mm MDF FACED WITH LINO
  - DESKTOP EDGE FROM SOLID MAPLE
  - ALL CARGASE BOARDS FROM 19mm MAPLE VENEERED MDF
  - CURVED SECTION FROM LAMINATED MDF FACED WITH MAPLE VENEER
  - STUDWORK FROM SOFTWOOD
  - DRAWER FRONTS FROM 19mm MAPLE VENEERED MDF
  - DRAWER FALSE FRONT, SIDES, BASE, AND BACK FROM 13mm MAPLE VENEERED MDF

- HARDWARE :**
- BLUM SOFT CLOSE DRAWER RUNNERS
  - WORKTOP CONNECTORS
  - CABLE OUTLET BEIGE
  - CHROME BAR HANDLES

- FINISH :**
- MAPLE COATED WITH CLEAR LACQUER

- NOTES :**
- DESKTOP LINO COLOUR 4146 CORNFLOWER
  - PC EQUIPMENT BY OTHERS

WWW.JOINERYCADSOLUTIONS.COM  
 Tel/Fax : 01603 613693 Mob : 0794 2146564  
 CAD drawings for your timber projects  
 We draw it, you make it  
 Doors - Windows - Stairs - Roofs - Fireplaces  
 Joists - Kitchens - Decking - Tannery - Architectural

CLIENT	
PROJECT	
TITLE	RECEPTION DESK ELEVATIONS
ISSUE	CLIENT APPROVAL
JOB No	
DRAWING No	JCS1449L1
CUT LIST No	
SCALE	1:10 @ A1
DRAWN BY	JCS REV B
CHECKED BY	