


ELEVATION 01 DETAIL 1:10

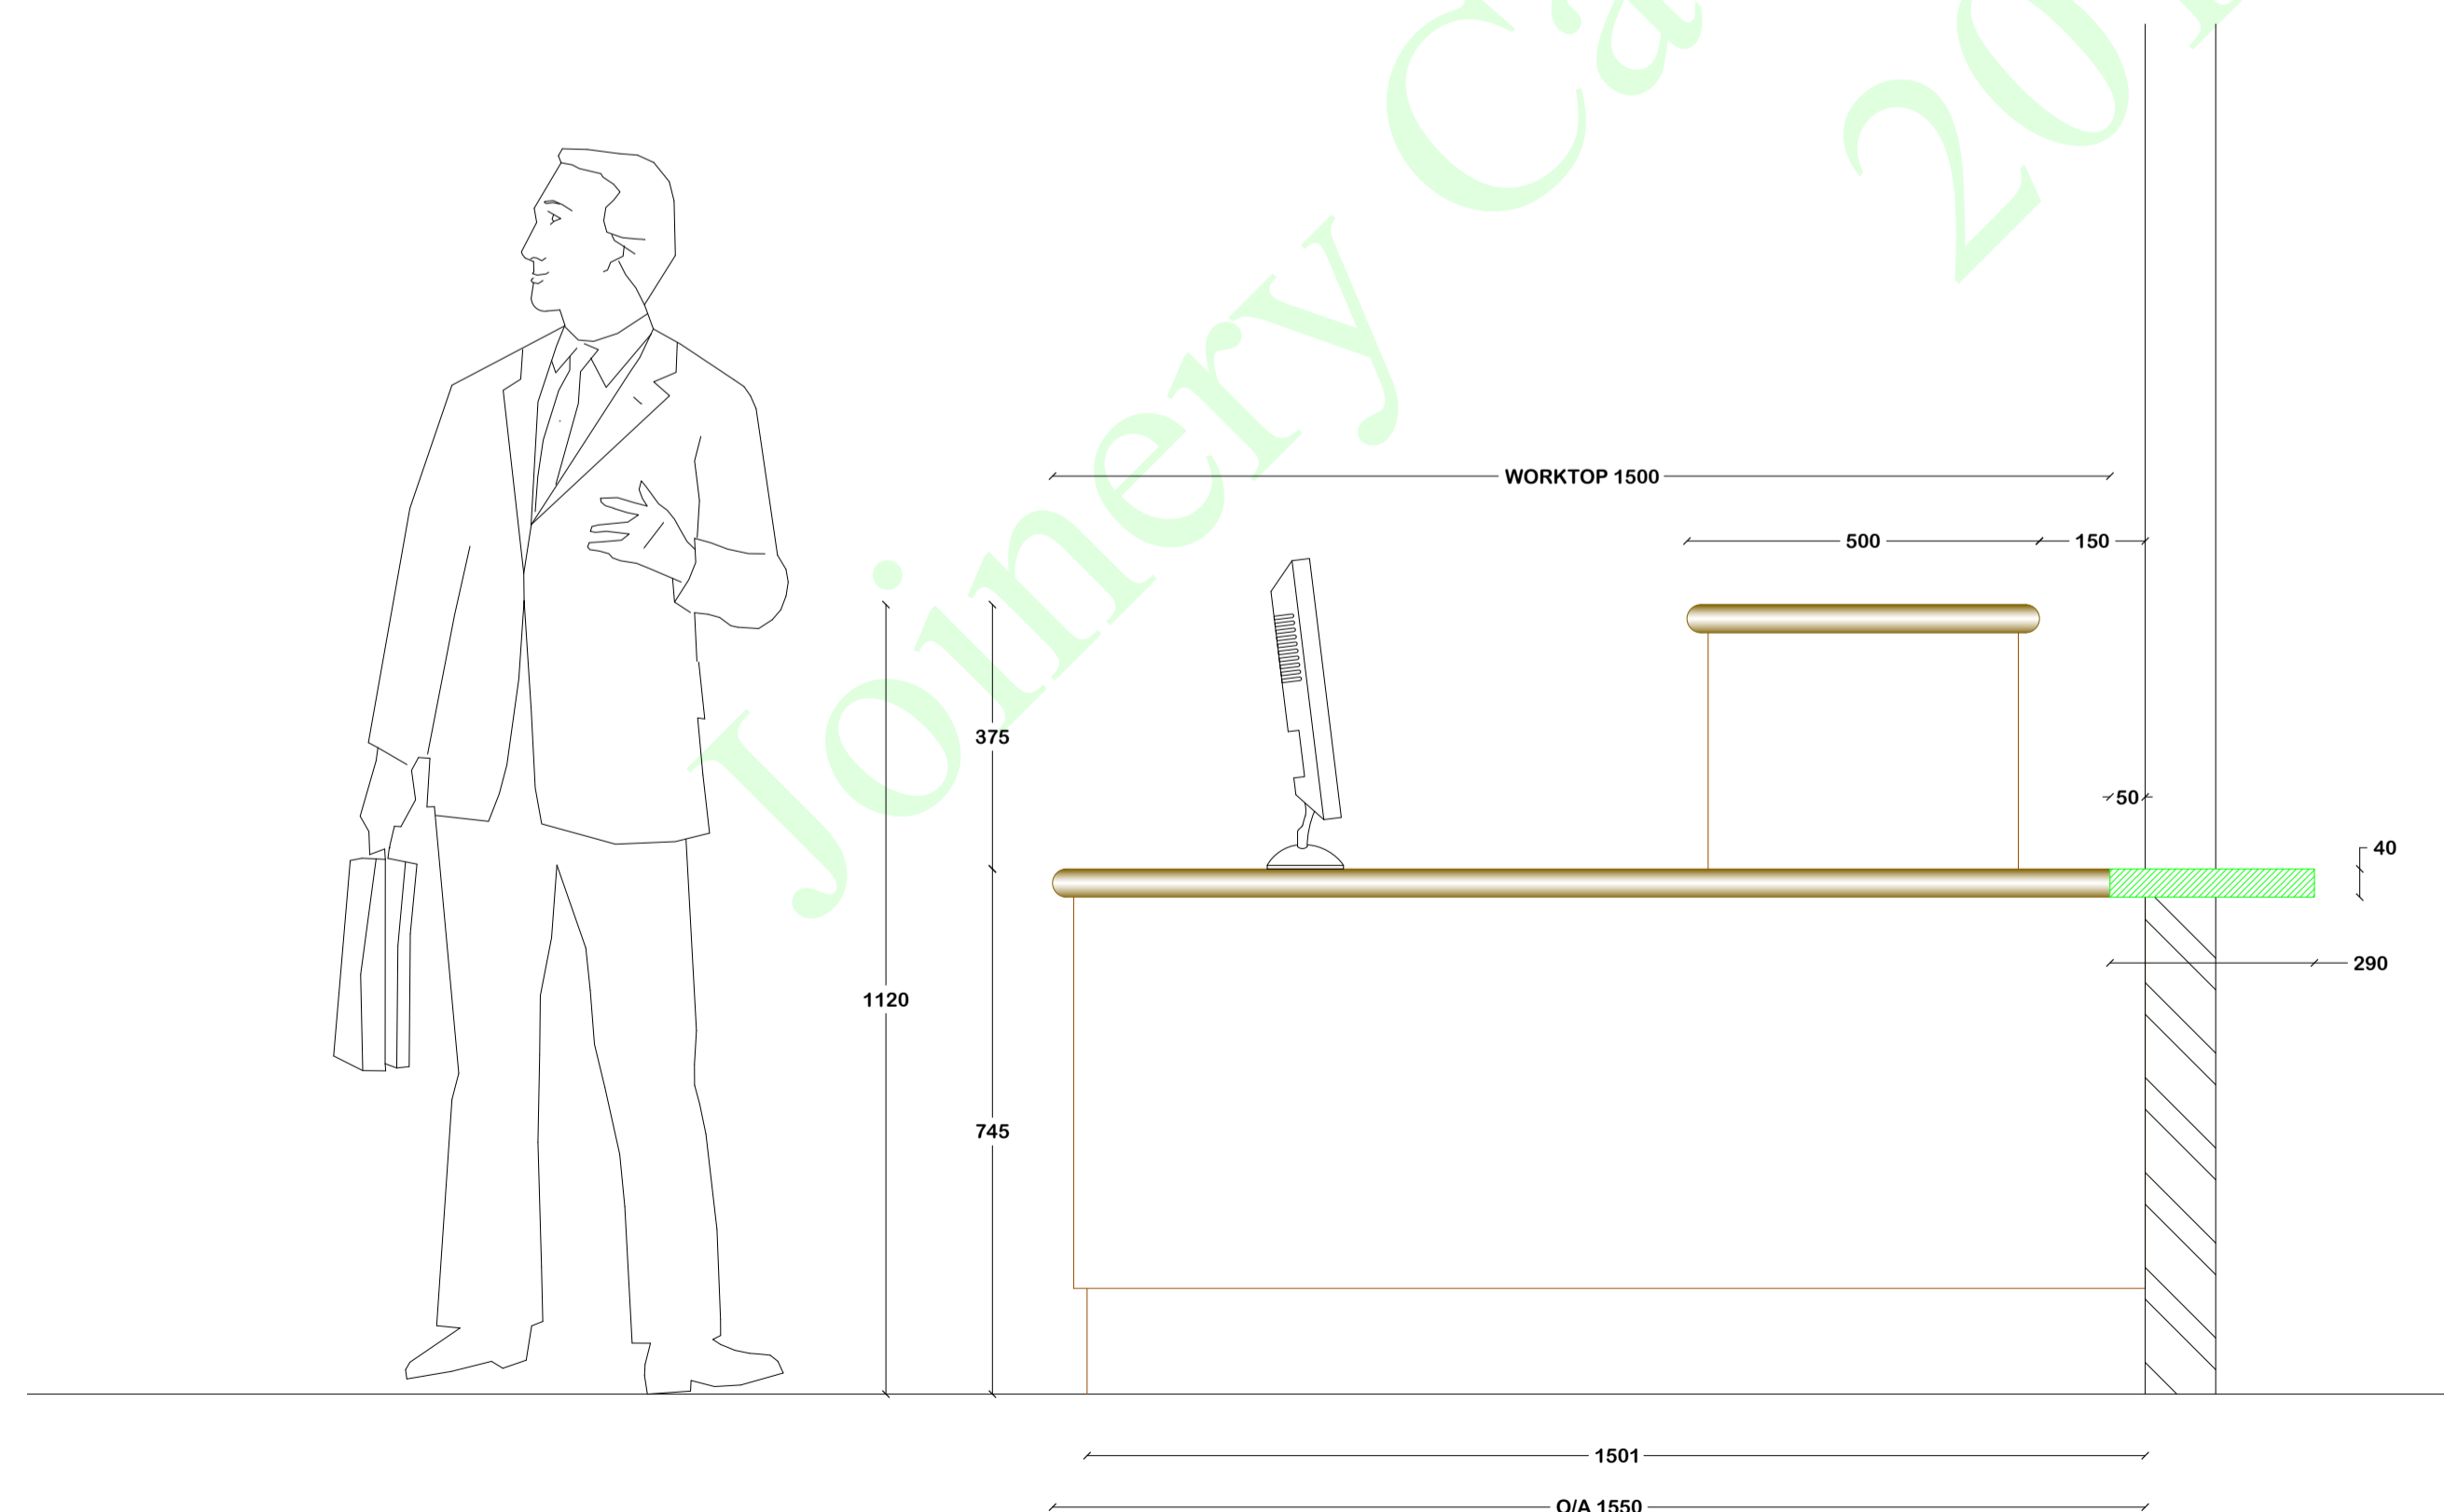

ELEVATION 02 DETAIL 1:10

**NOTES**

1. This drawing has been prepared to cover matters which are the requirements of the Company listed below and do not constitute a full specification of the work.
2. All dimensions, details, components, and assemblies are to be verified by the Contractor PRIOR to construction, manufacture or supply.
3. Any conflicting information, errors or omissions shown or implied on this drawing shall be referred to the Contractor PRIOR to construction or ordering of materials.
4. Do not scale this drawing.
5. This drawing is the Copyright of Joinery Cad Solutions Ltd and may not be copied in part or whole without written permission.

**REVISIONS :**

- A. 23.03.09
  - FOR APPROVAL
- B. 26.03.09
  - DESK DIMENSIONS AMENDED
  - DESKTOP DESIGN AMENDED
  - DRAWERS RE- POSITIONED
  - WALL JOINT AMENDED

**SPECIFICATIONS :**

- MATERIAL :**
- DESKTOP FROM 38mm MDF FACED WITH LINO
  - DESKTOP EDGE FROM SOLID MAPLE
  - ALL CARGASE BOARDS FROM 19mm MAPLE VENEERED MDF
  - CURVED SECTION FROM LAMINATED MDF FACED WITH MAPLE VENEER
  - STUDWORK FROM SOFTWOOD
  - DRAWER FRONTS FROM 19mm MAPLE VENEERED MDF
  - DRAWER FALSE FRONT, SIDES, BASE, AND BACK FROM 13mm MAPLE VENEERED MDF

- HARDWARE :**
- BLUM SOFT CLOSE DRAWER RUNNERS
  - WORKTOP CONNECTORS
  - CABLE OUTLET BEIGE
  - CHROME BAR HANDLES

- FINISH :**
- MAPLE COATED WITH CLEAR LACQUER

- NOTES :**
- DESKTOP LINO COLOUR 4146 CORNFLOWER
  - PC EQUIPMENT BY OTHERS

CLIENT

PROJECT

TITLE

RECEPTION DESK ELEVATIONS

ISSUE

CLIENT APPROVAL

JOB No

DRAWING No

JCS1449L1

CUT LIST No

SCALE

1:10 @ A1

DRAWN BY

JCS

REV

B

CHECKED BY