


PLAN 01 DETAIL 1:10

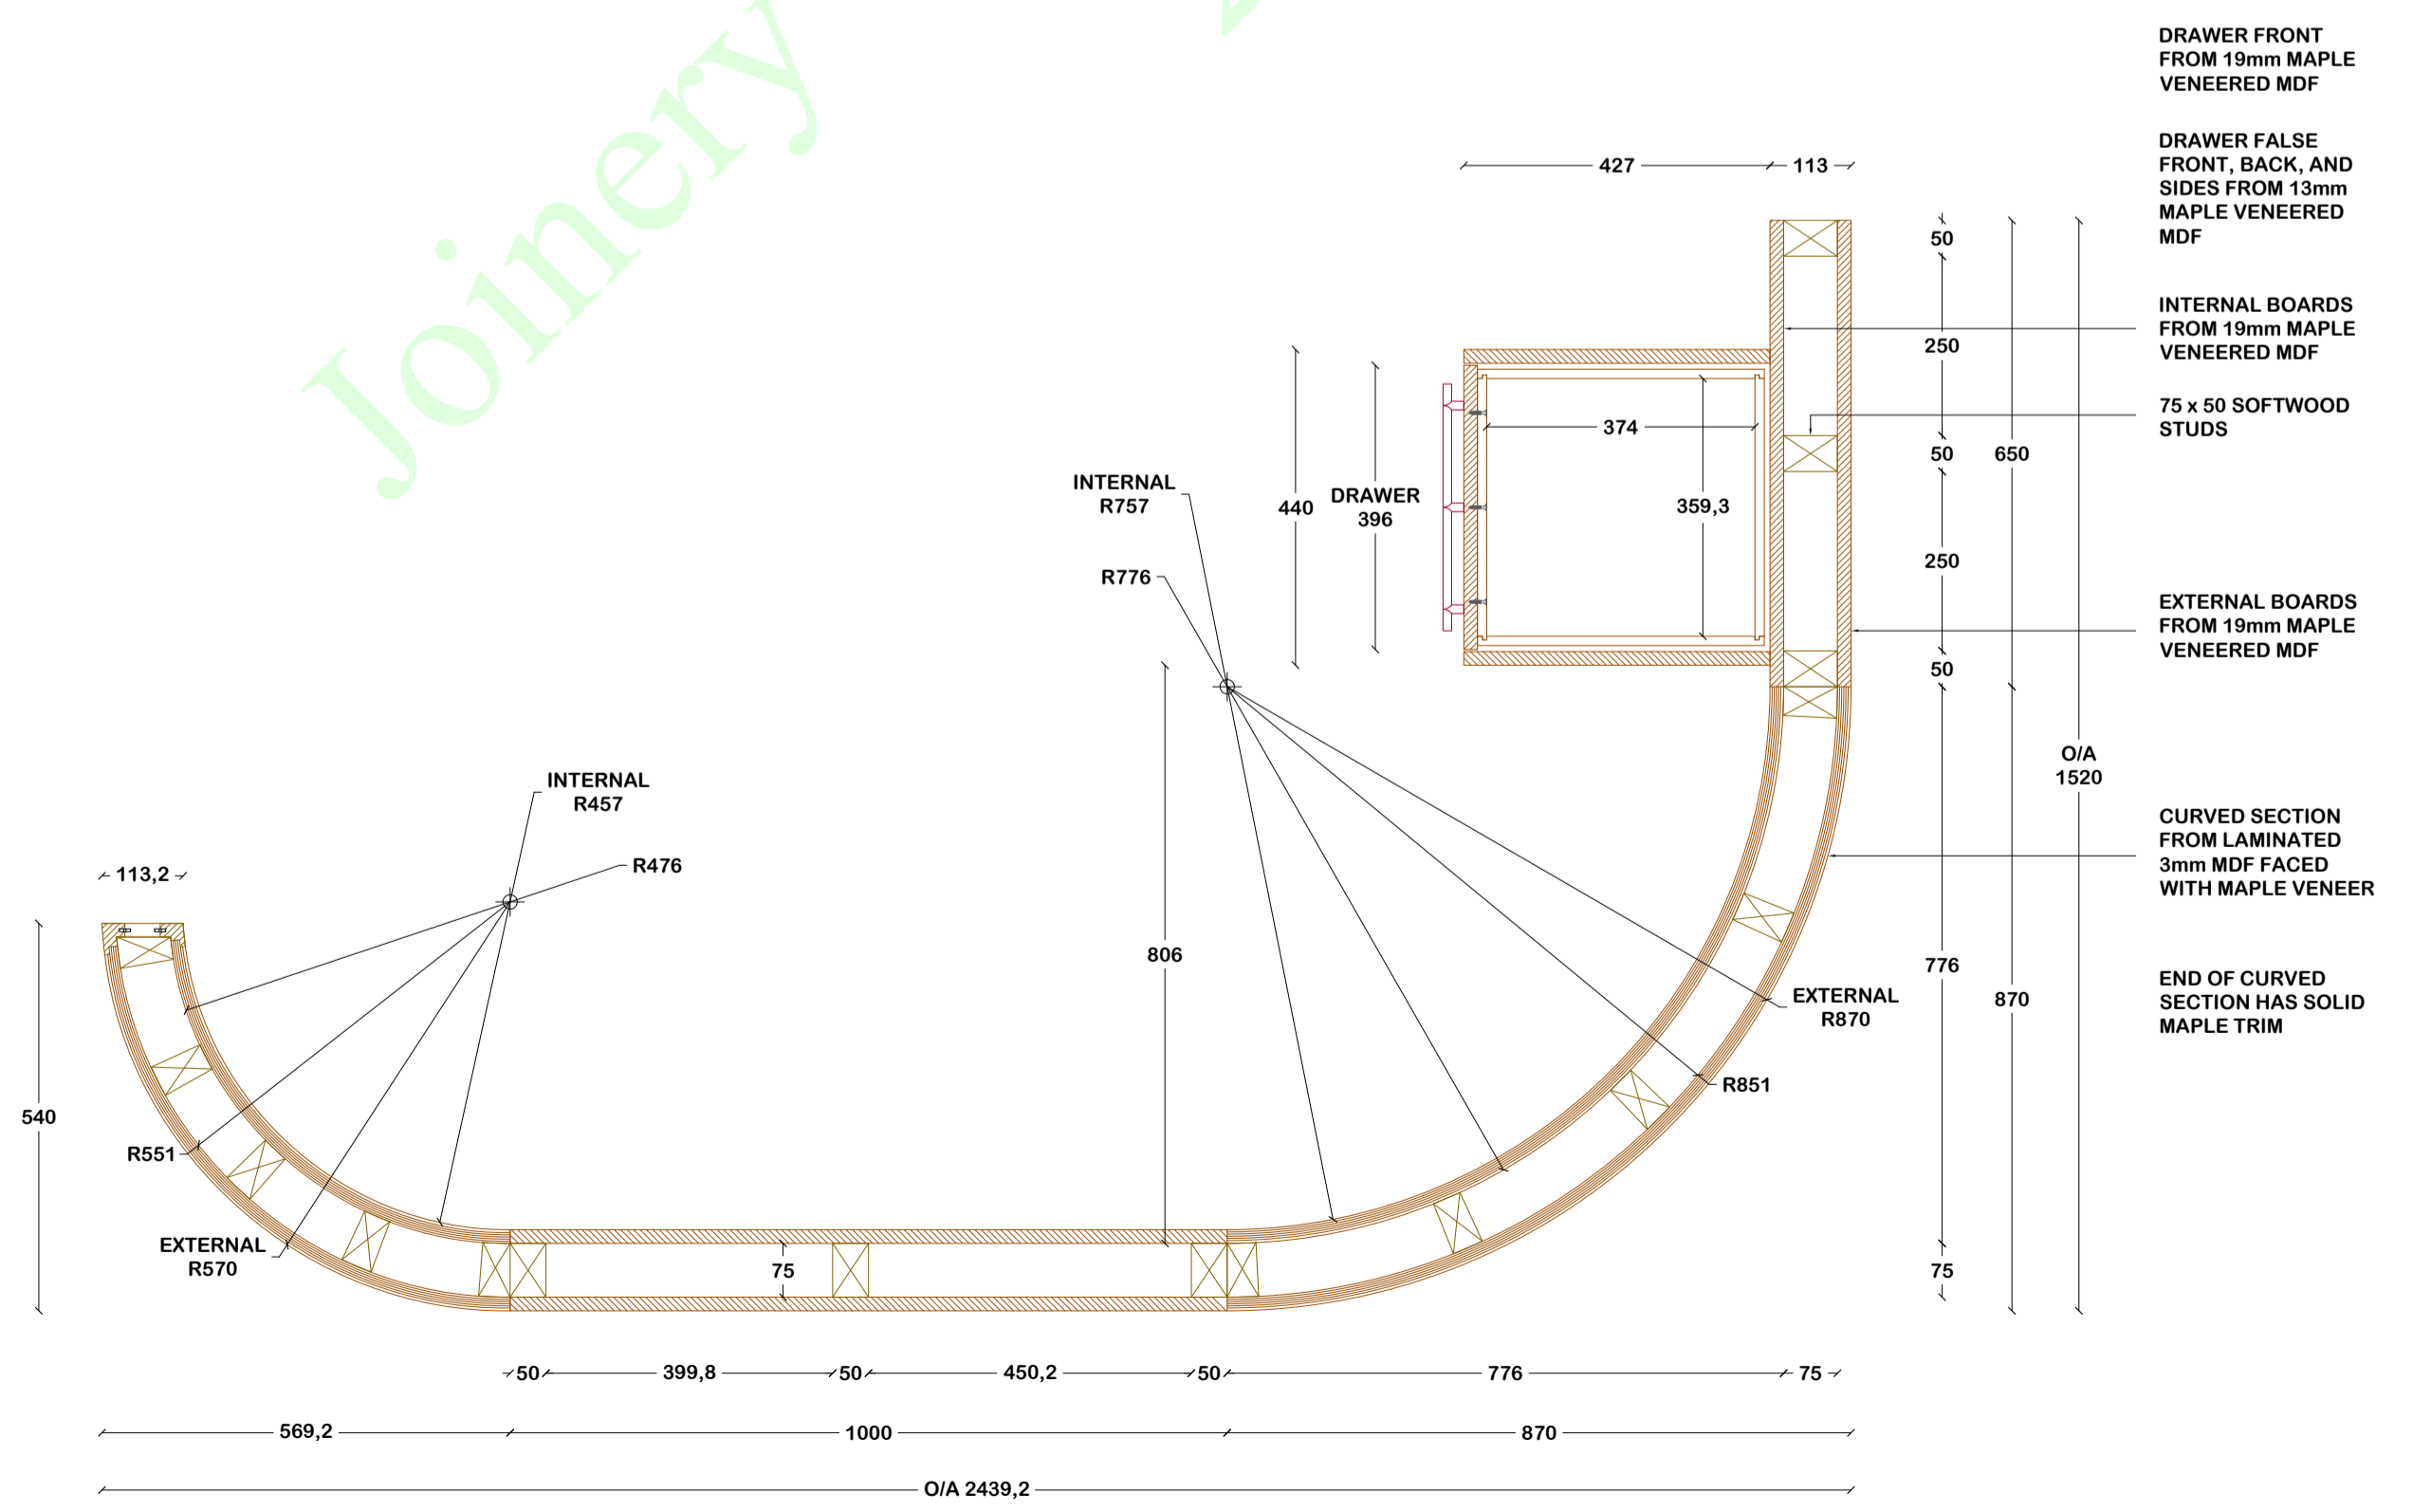

PLAN 02 DETAIL 1:10

NOTES

- This drawing has been prepared to cover matters which are the requirements of the Company listed below and do not constitute a full specification of the work.
- All dimensions, details, components, and assemblies are to be verified by the Contractor PRIOR to construction, manufacture or supply.
- Any conflicting information, errors or omissions shown or implied on this drawing shall be referred to the Contractor PRIOR to construction or ordering of materials.
- Do not scale this drawing.
- This drawing is the Copyright of Joinery Cad Solutions Ltd and may not be copied in part or whole without written permission.

REVISIONS :

A. 23.03.09
 • FOR APPROVAL

B. 26.03.09
 • DESK DIMENSIONS AMENDED
 • DESKTOP DESIGN AMENDED
 • DRAWERS RE-POSITIONED
 • WALL JOINT AMENDED

SPECIFICATIONS :

MATERIAL :

- DESKTOP FROM 38mm MDF FACED WITH LINO
- DESKTOP EDGE FROM SOLID MAPLE
- ALL CARGASE BOARDS FROM 19mm MAPLE VENEERED MDF
- CURVED SECTION FROM LAMINATED MDF FACED WITH MAPLE VENEER
- STUDWORK FROM SOFTWOOD
- DRAWER FRONTS FROM 19mm MAPLE VENEERED MDF
- DRAWER FALSE FRONT, SIDES, BASE, AND BACK FROM 13mm MAPLE VENEERED MDF

HARDWARE :

- BLUM SOFT CLOSE DRAWER RUNNERS
- WORKTOP CONNECTORS
- CABLE OUTLET BEIGE
- CHROME BAR HANDLES

FINISH :

- MAPLE COATED WITH CLEAR LACQUER

NOTES :

- DESKTOP LINO COLOUR 4146 CORNFLOWER
- PC EQUIPMENT BY OTHERS



CLIENT	
PROJECT	
TITLE	RECEPTION DESK PLAN DETAILS
ISSUE	CLIENT APPROVAL
JOB No	
DRAWING No	JCS1449L2
CUT LIST No	
SCALE	1:10 @ A1
DRAWN BY	JCS REV B
CHECKED BY	