



PLAN
01

O/A 3200

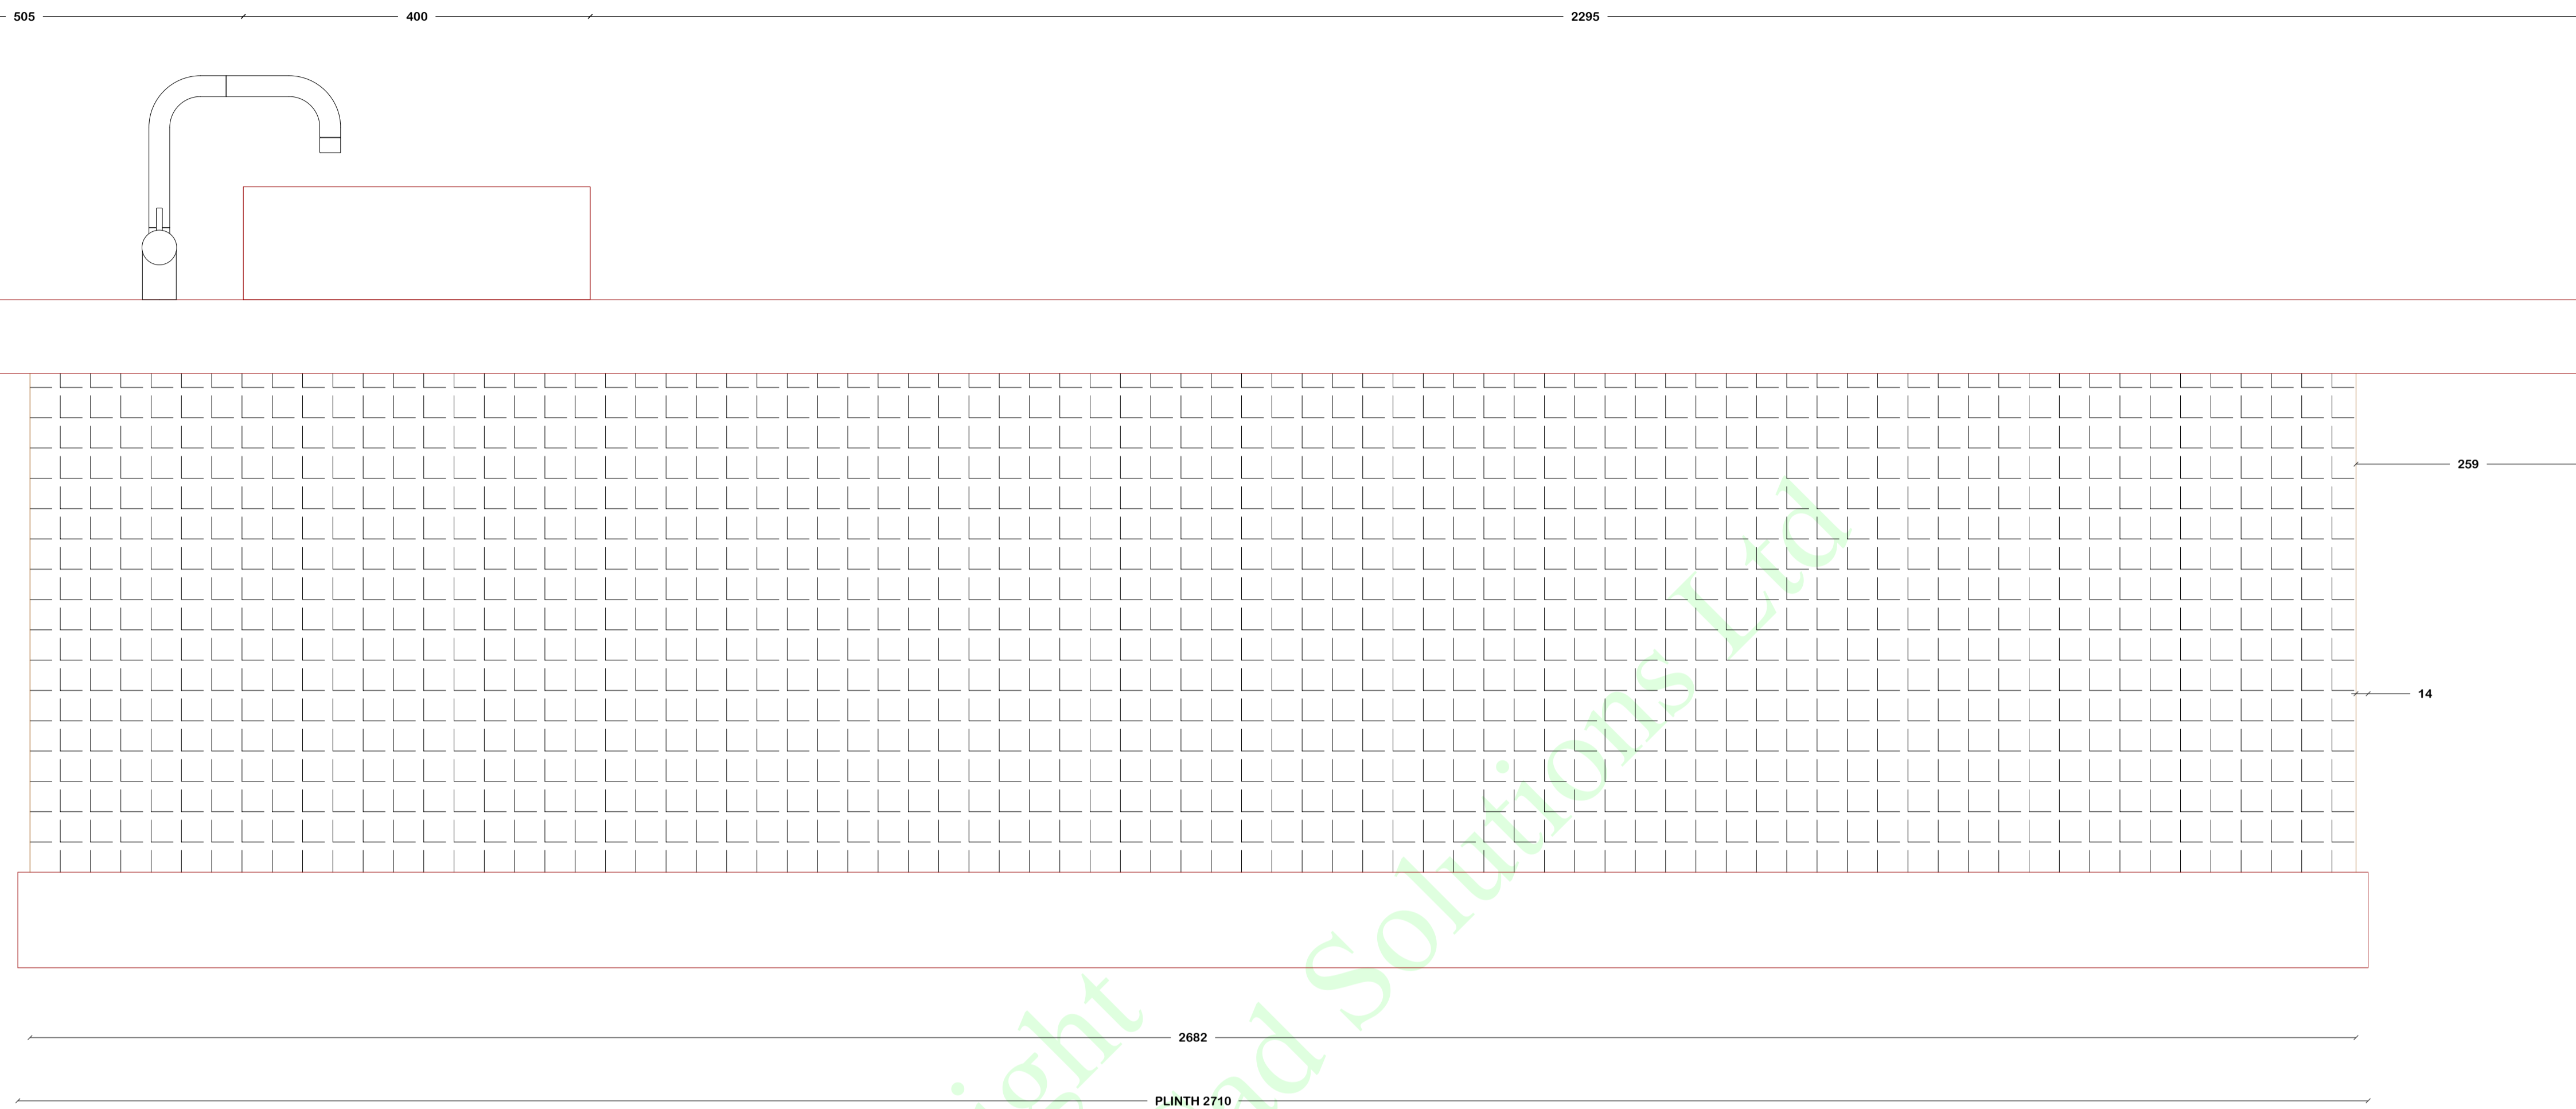

ELEVATION 01 DETAIL 1:5

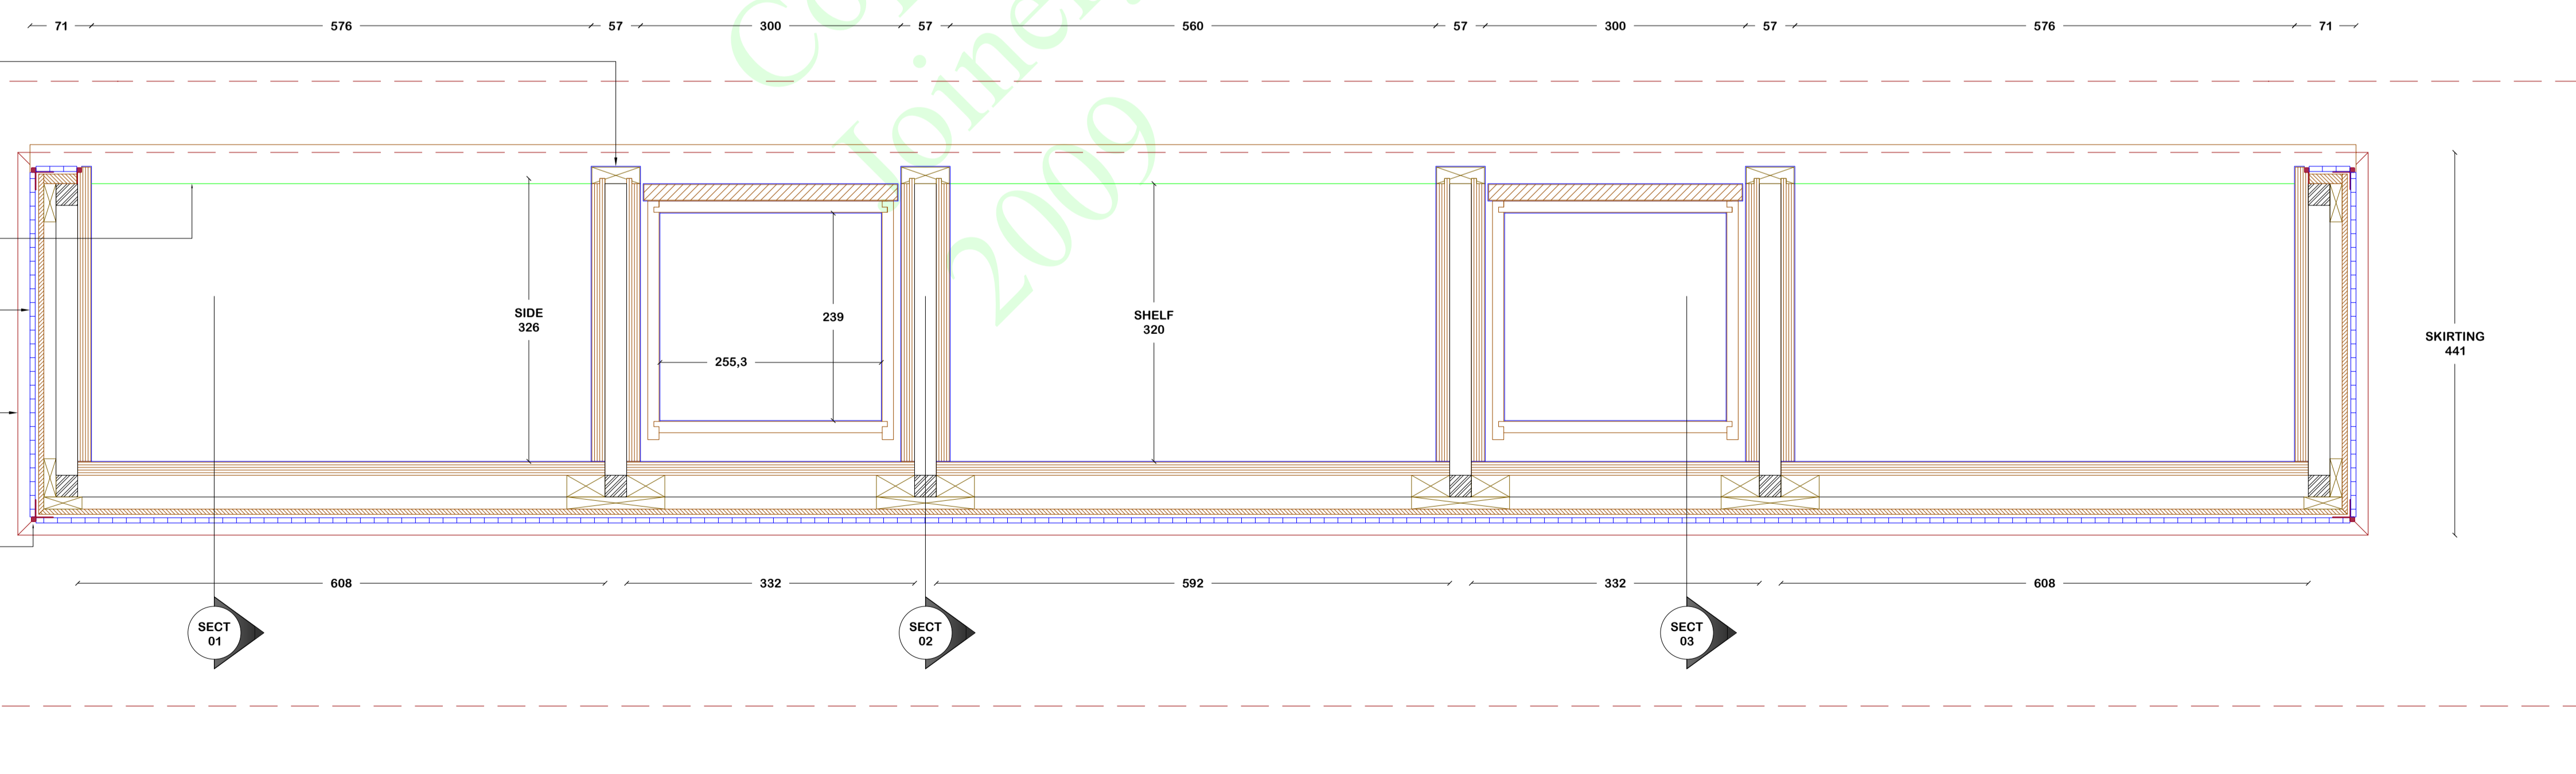

SECTION 04 DETAIL 1:5

NOTES

- This drawing has been prepared to cover matters which are the requirements of the Company listed below and do not constitute a full specification of the work.
- All dimensions, details, components, and assemblies are to be verified by the Contractor PRIOR to construction, manufacture or supply.
- Any conflicting information, errors or omissions shown or implied on this drawing shall be referred to the Contractor PRIOR to construction or ordering of materials.
- Do not scale this drawing.
- This drawing is the Copyright of Joinery Cad Solutions Ltd and may not be copied in part or whole without written permission.

REVISIONS :

A. 20.12.08

- FOR APPROVAL

B. 28.03.09

- MOSAIC ADDED TO FRONT AND SIDES
- COLUMNS AMENDED
- WORKTOP AMENDED
- HEIGHT AMENDED
- SINK AMENDED
- PLINTH AMENDED

SPECIFICATIONS :

MATERIALS :

- CARCASE - 15mm WBP PLY
- SKIRTING - 6mm WBP PLY
- DRAWER FRONT - 30mm STONE / GRANITE
- DRAWER SIDES - 18mm WBP PLY
- DRAWER BACKS - 12mm WBP PLY
- DRAWER FALSE FRT - 12mm WBP PLY
- DRAWER BOTTOM - 12mm WBP PLY
- COLUMNS - 19mm TULIPWOOD
- FRAME - 25mm MILD STEEL
- SOFTWOOD
- WORKTOP - 30mm STONE / GRANITE
- SHELVES - 18mm WBP PLY

HARDWARE :

- BLUM 'SOFTCLOSE' FULL EXTENSION DRAWER RUNNERS
- S/STEEL SINK BY OTHERS
- TAPS AND PLUMBING BY OTHERS
- DOWNLIGHTERS
- DRAWER HANDLES BY OTHERS
- CHROME TONK STRIPS
- 51mm POLISHED STEEL FOOT RAIL
- POLISHED STEEL POSTS

FINISH :

- CARCASE EXTERNALLY CLAD WITH 10 x 10 MOSAIC TILES TO FRONT AND SIDES
- CARCASE INTERNALLY FINISHED WITH PLASTIC LAMINATE
- 4 No COLUMNS FACED WITH PLASTIC LAMINATE

NOTES :

- MOSAIC TBC
- LAMINATE COLOUR TBC
- STONE / GRANITE TBC



CLIENT	
PROJECT	
TITLE POOLSIDE BAR DETAILS Pt 1	
ISSUE	
CLIENT APPROVAL	
JOB No	
DRAWING No	JCS1435A_L5
CUT LIST No	
SCALE	1:5 @ A1
DRAWN BY	JCS
REV	B
CHECKED BY	