


PLAN  
01

O/A 3200

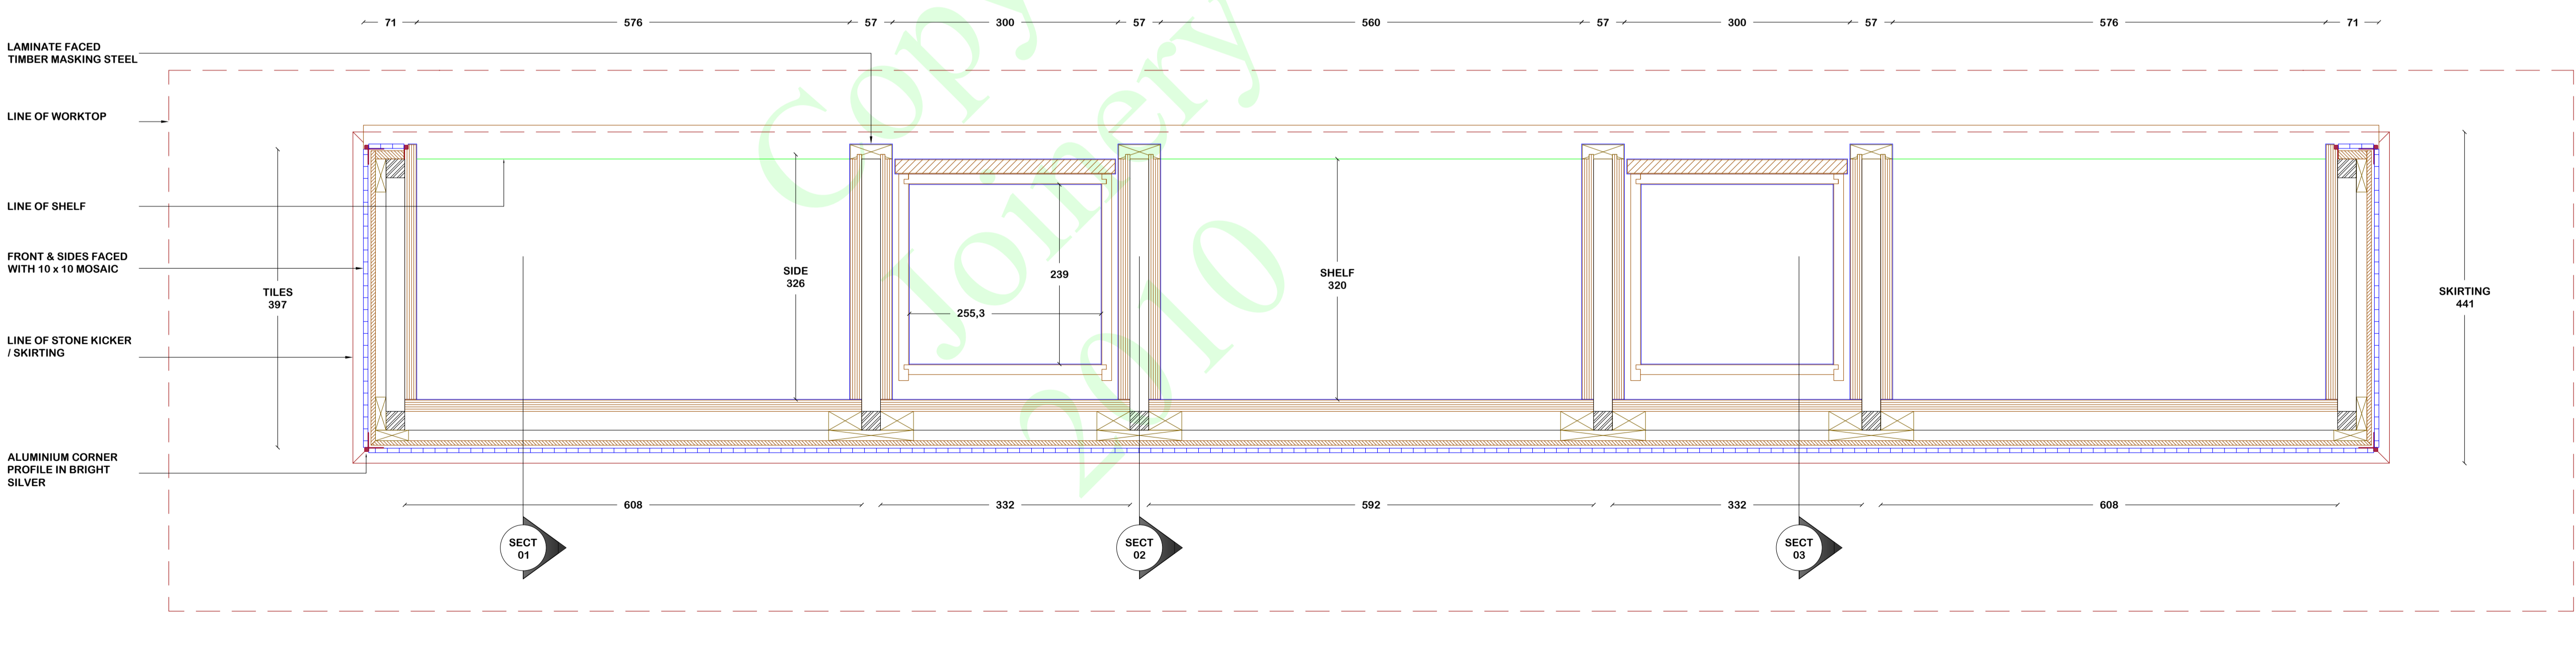

ELEVATION 01 DETAIL 1:5



O/A CARCASE 2682

ELEV  
01

SECTION 04 DETAIL 1:5

**NOTES**

1. This drawing has been prepared to cover matters which are the requirements of the Company listed below and do not constitute a full specification of the work.
2. All dimensions, details, components, and assemblies are to be verified by the Contractor PRIOR to construction, manufacture or supply.
3. Any conflicting information, errors or omissions shown or implied on this drawing shall be referred to the Contractor PRIOR to construction or ordering of materials.
4. Do not scale this drawing.
5. This drawing is the Copyright of Joinery Cad Solutions Ltd and may not be copied in part or whole without written permission.

**REVISIONS :**

A. 20.12.08

- FOR APPROVAL

B. 28.03.09

- MOSAIC ADDED TO FRONT AND SIDES
- COLUMNS AMENDED
- WORKTOP AMENDED
- HEIGHT AMENDED
- SINK AMENDED
- PLINTH AMENDED

**SPECIFICATIONS :**

**MATERIALS :**

- CARCASE - 15mm WBP PLY
- SKIRTING - 6mm WBP PLY
- DRAWER FRONT - 30mm STONE / GRANITE
- DRAWER SIDES - 18mm WBP PLY
- DRAWER BACKS - 12mm WBP PLY
- DRAWER FALSE FRT - 12mm WBP PLY
- DRAWER BOTTOM - 12mm WBP PLY
- COLUMNS - 19mm TULIPWOOD
- FRAME - 25mm MILD STEEL
- WORKTOP - 30mm STONE / GRANITE
- SHELVES - 18mm WBP PLY

**HARDWARE :**

- BLUM 'SOFTCLOSE' FULL EXTENSION DRAWER RUNNERS
- S/STEEL SINK BY OTHERS
- TAPS AND PLUMBING BY OTHERS
- DOWNLIGHTERS
- DRAWER HANDLES BY OTHERS
- CHROME TONK STRIPS
- 51mm POLISHED STEEL FOOT RAIL
- POLISHED STEEL POSTS

**FINISH :**

- CARCASE EXTERNALLY CLAD WITH 10 x 10 MOSAIC TILES TO FRONT AND SIDES
- CARCASE INTERNALLY FINISHED WITH PLASTIC LAMINATE
- 4 No COLUMNS FACED WITH PLASTIC LAMINATE

**NOTES :**

- MOSAIC TBC
- LAMINATE COLOUR TBC
- STONE / GRANITE TBC

CLIENT	
PROJECT	
TITLE POOLSIDE BAR DETAILS Pt 1	
ISSUE CLIENT APPROVAL	
JOB No	
DRAWING No	JCS1435A_L5
CUT LIST No	
SCALE	1:5 @ A1
DRAWN BY	JCS
REV	B
CHECKED BY	