



WORKTOP 3200

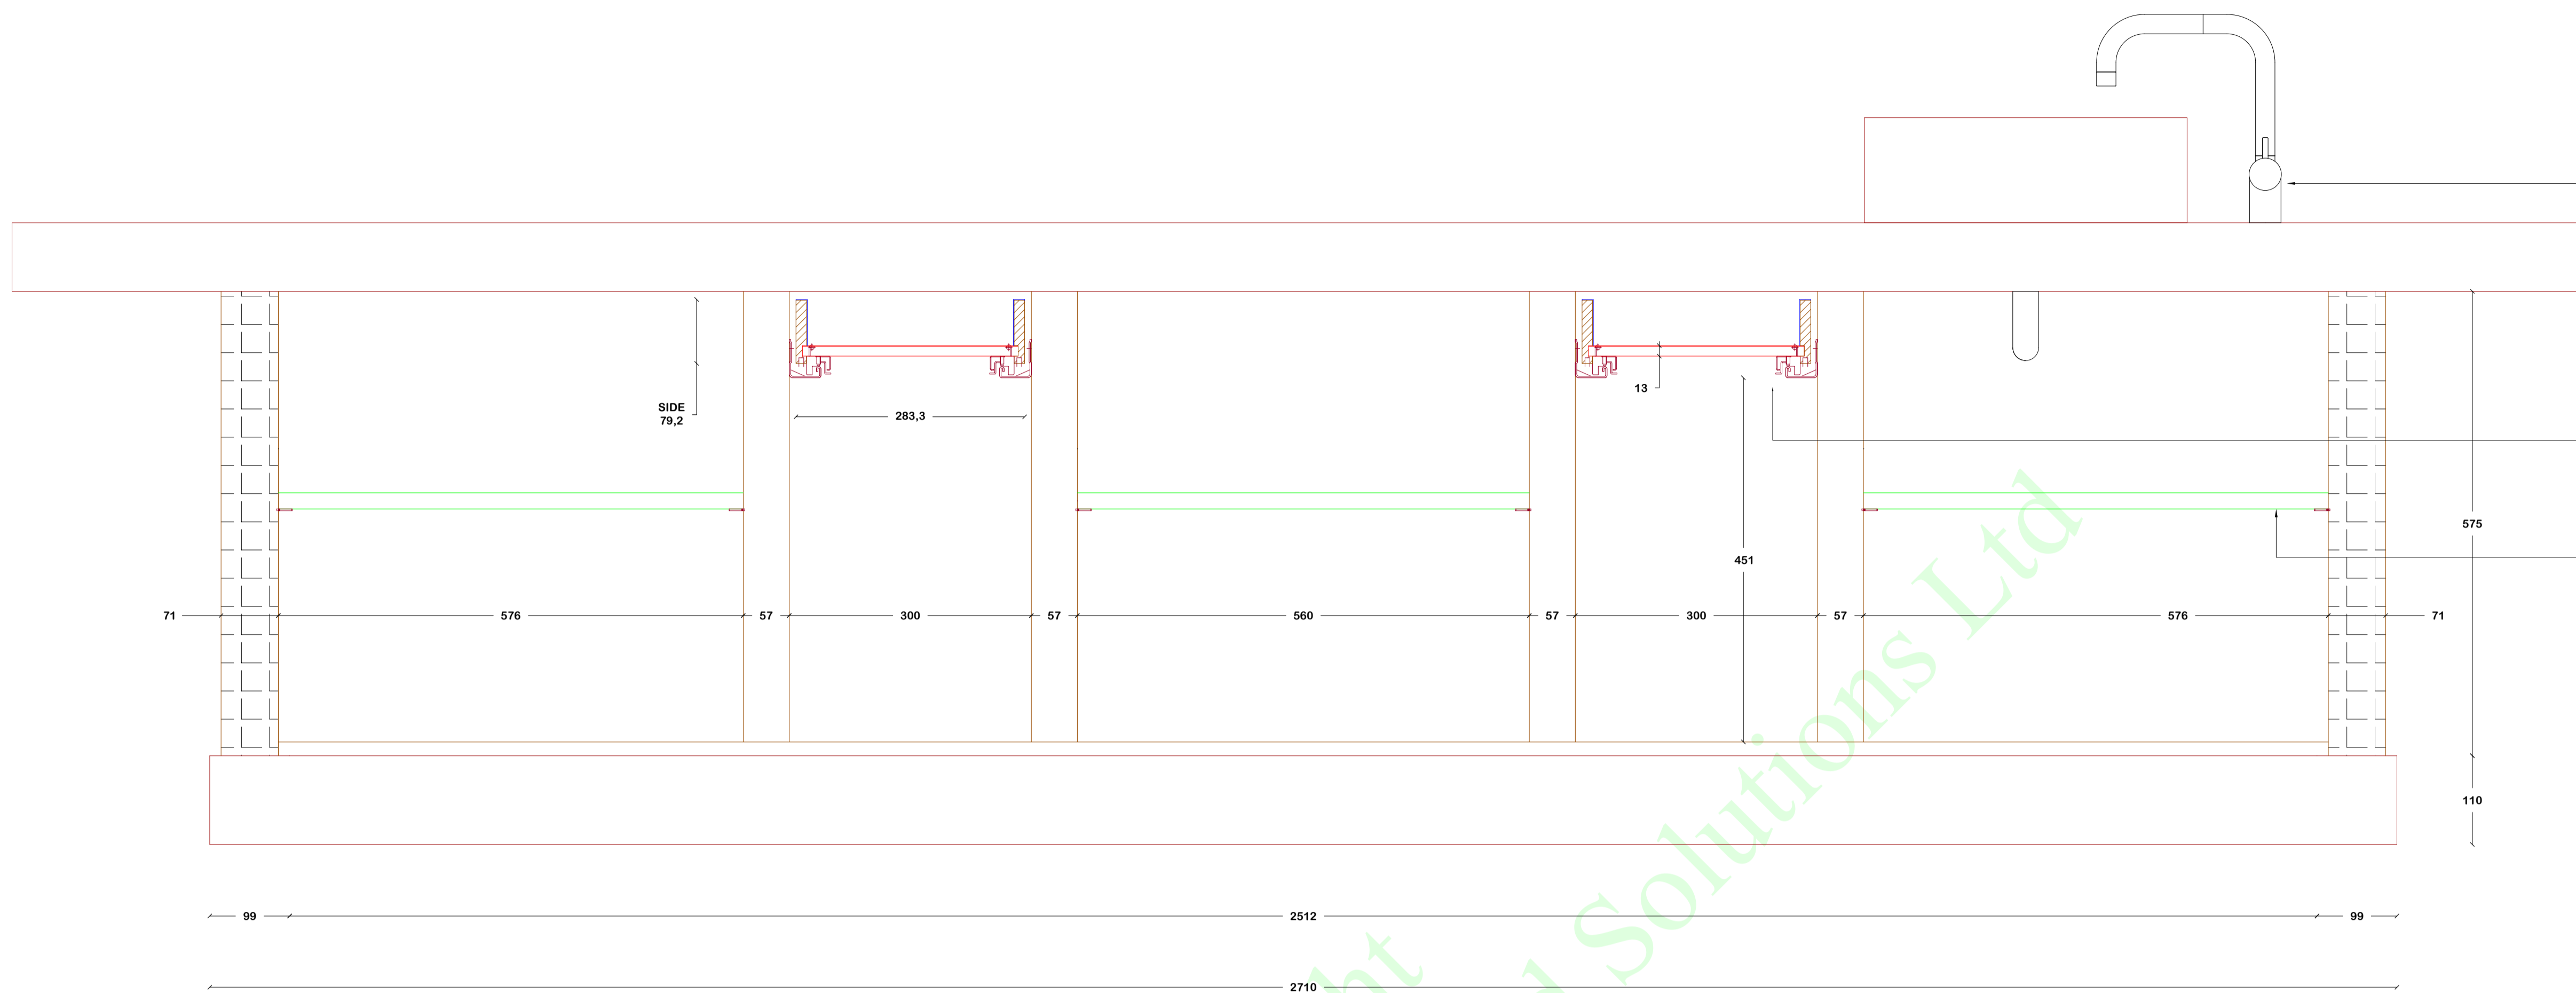

ELEVATION 02 DETAIL 1:5

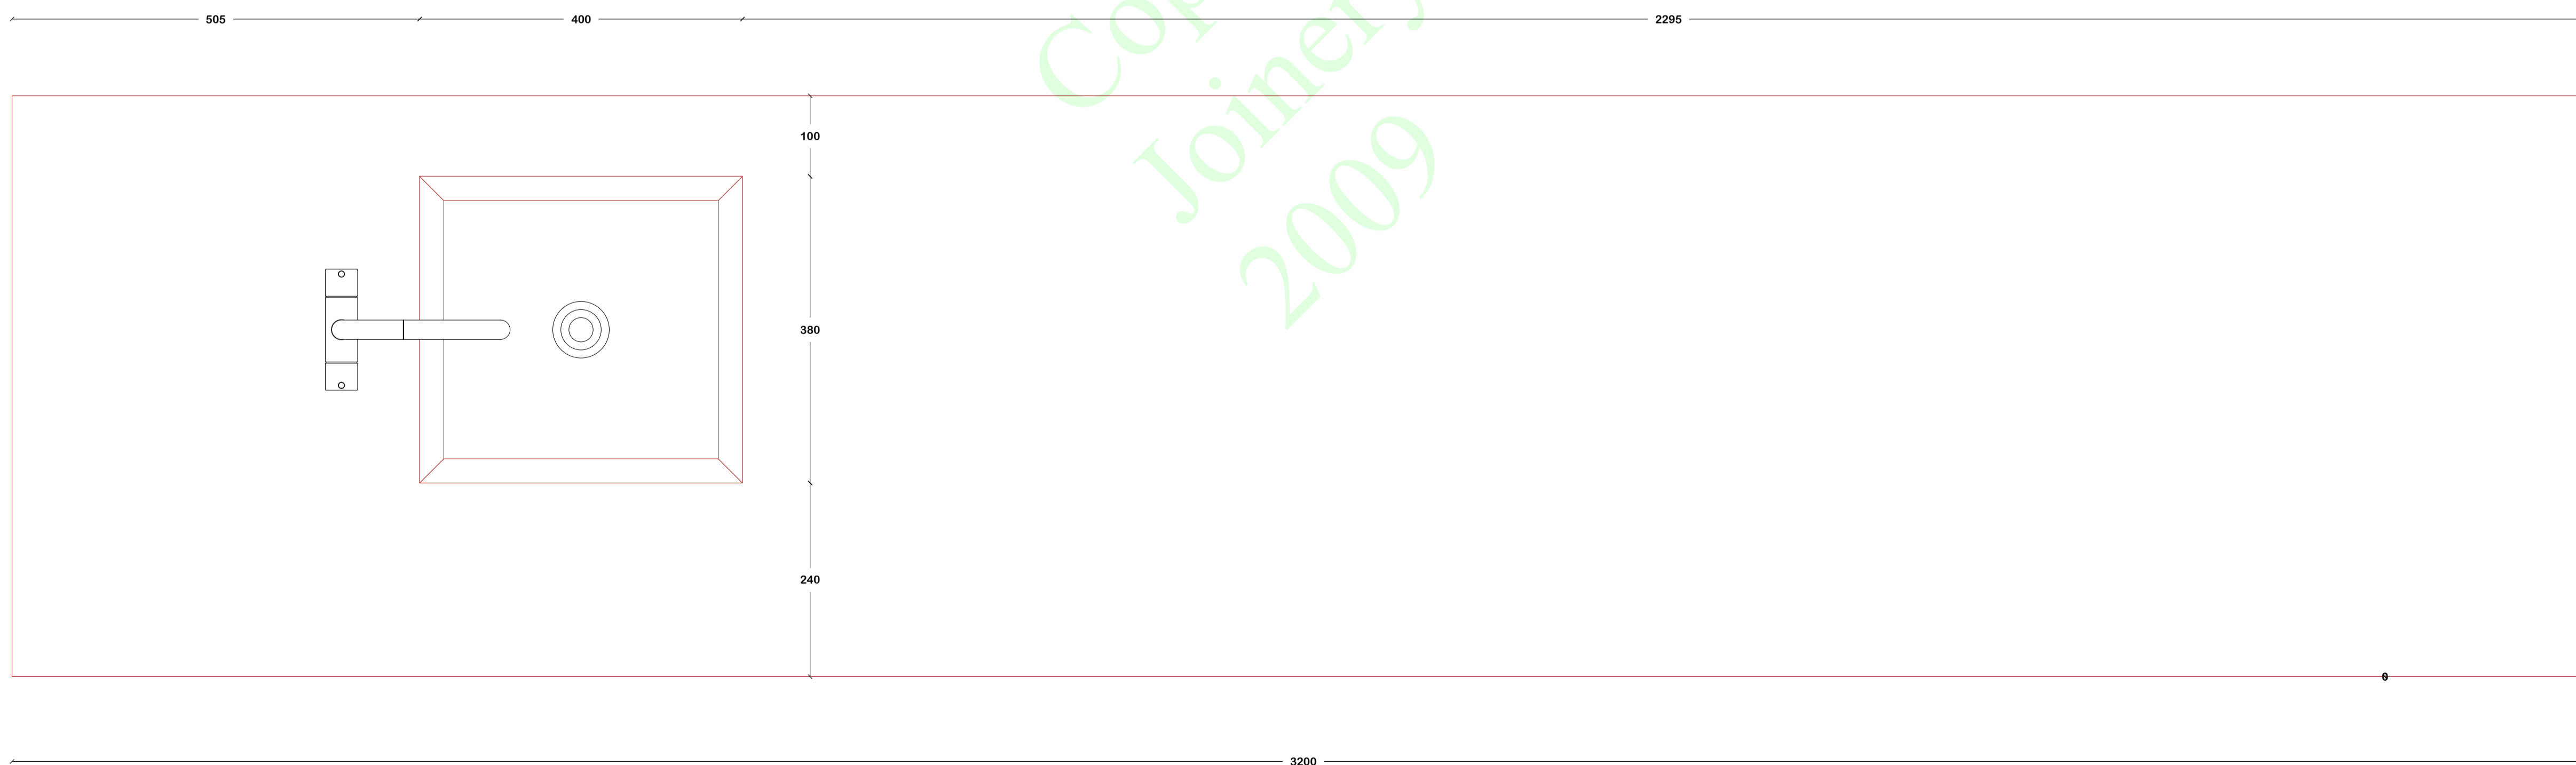

PLAN 01 DETAIL 1:5

NOTES

- This drawing has been prepared to cover matters which are the requirements of the Company listed below and do not constitute a full specification of the work.
- All dimensions, details, components, and assemblies are to be verified by the Contractor PRIOR to construction, manufacture or supply.
- Any conflicting information, errors or omissions shown or implied on this drawing shall be referred to the Contractor PRIOR to construction or ordering of materials.
- Do not scale this drawing.
- This drawing is the Copyright of Joinery Cad Solutions Ltd and may not be copied in part or whole without written permission.

REVISIONS :

- A. 20.12.08
  - FOR APPROVAL
- B. 28.03.09
  - MOSAIC ADDED TO FRONT AND SIDES
  - COLUMNS AMENDED
  - WORKTOP AMENDED
  - HEIGHT AMENDED
  - SINK AMENDED
  - PLINTH AMENDED

SPECIFICATIONS :

- MATERIALS :
- CARCASE - 15mm WBP PLY
  - SKIRTING - 6mm WBP PLY
  - DRAWER FRONT - 30mm STONE / GRANITE
  - DRAWER SIDES - 18mm WBP PLY
  - DRAWER BACKS - 12mm WBP PLY
  - DRAWER FALSE FRT - 12mm WBP PLY
  - DRAWER BOTTOM - 12mm WBP PLY
  - COLUMNS - 19mm TULIPWOOD
  - FRAME - 25mm MILD STEEL
  - WORKTOP - 30mm STONE / GRANITE
  - SHELVES - 18mm WBP PLY

- HARDWARE :
- BLUM 'SOFTCLOSE' FULL EXTENSION DRAWER RUNNERS
  - S/STEEL SINK BY OTHERS
  - TAPS AND PLUMBING BY OTHERS
  - DOWNLIGHTERS
  - DRAWER HANDLES BY OTHERS
  - CHROME TONK STRIPS
  - 51mm POLISHED STEEL FOOT RAIL
  - POLISHED STEEL POSTS

- FINISH :
- CARCASE EXTERNALLY CLAD WITH 10 x 10 MOSAIC TILES TO FRONT AND SIDES
  - CARCASE INTERNALLY FINISHED WITH PLASTIC LAMINATE
  - 4 No COLUMNS FACED WITH PLASTIC LAMINATE

- NOTES :
- MOSAIC TBC
  - LAMINATE COLOUR TBC
  - STONE / GRANITE TBC



CLIENT			
PROJECT			
TITLE POOLSIDE BAR DETAILS Pt 2			
ISSUE CLIENT APPROVAL			
JOB No			
DRAWING No	JCS1435A_L6		
CUT LIST No			
SCALE	1:5 @ A1		
DRAWN BY	JCS	REV	B
CHECKED BY			