





STAIR SECTION DETAIL 1:10

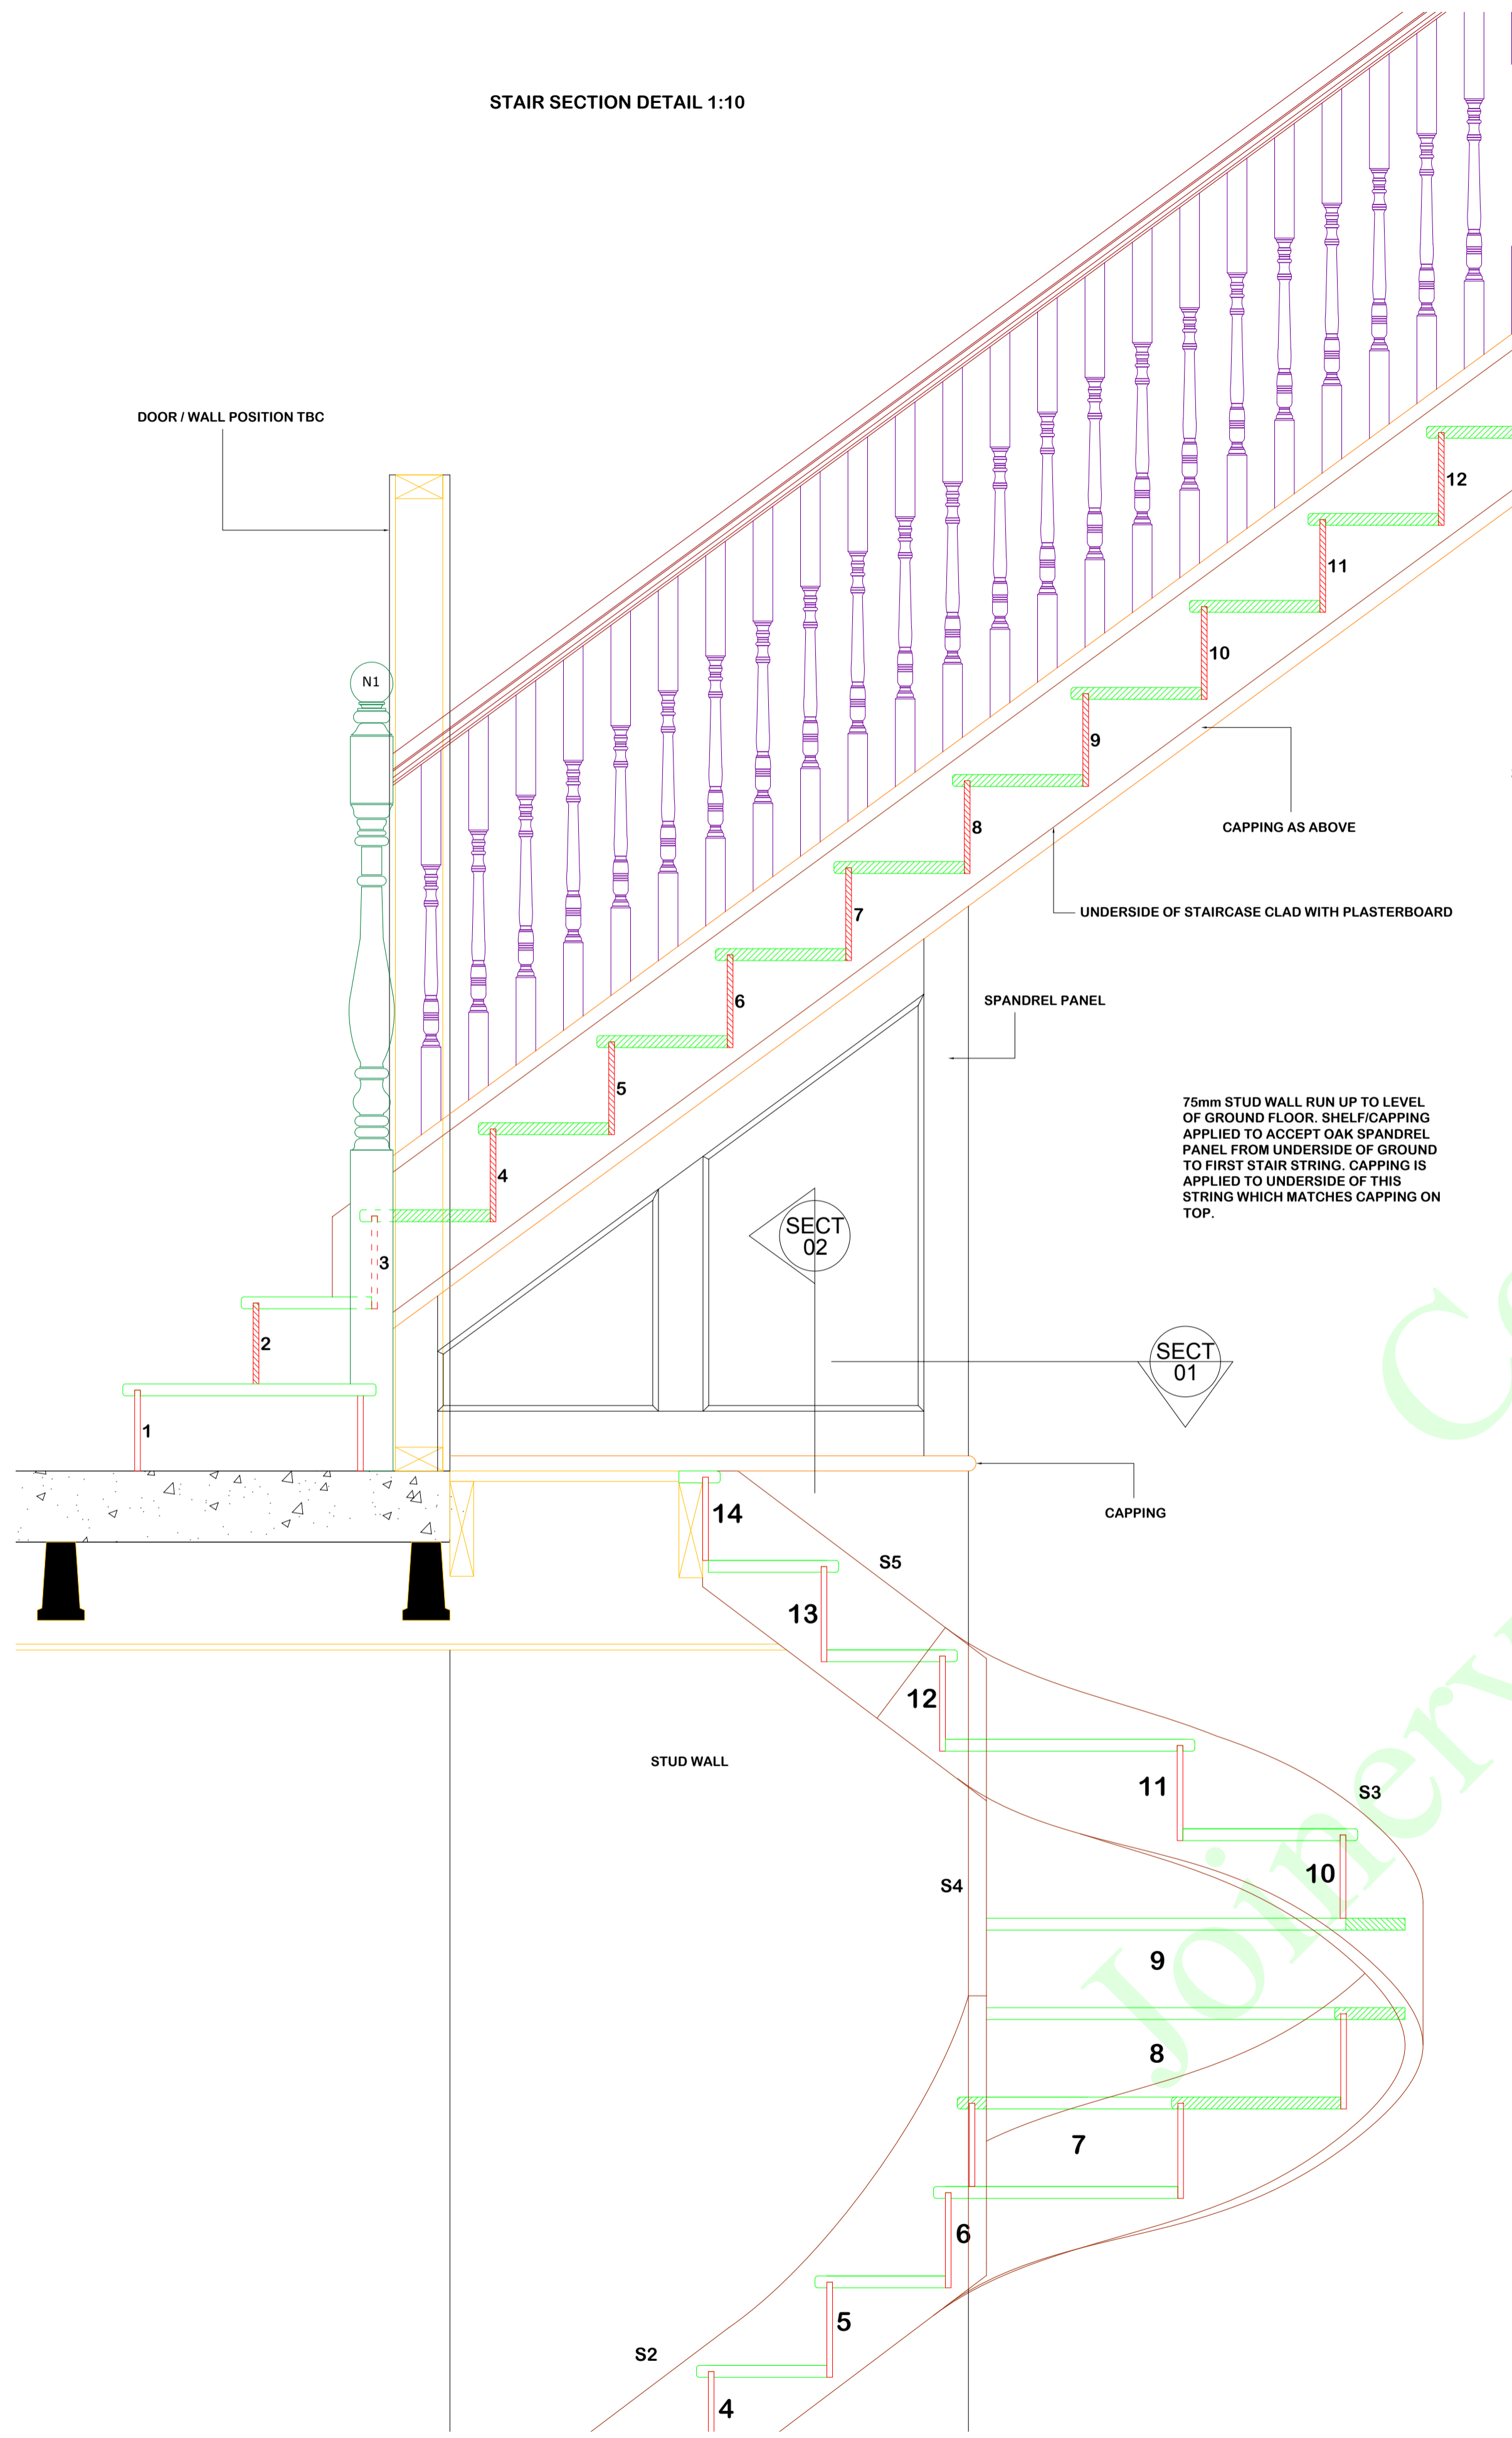

SECTION 02 DETAIL 1:10

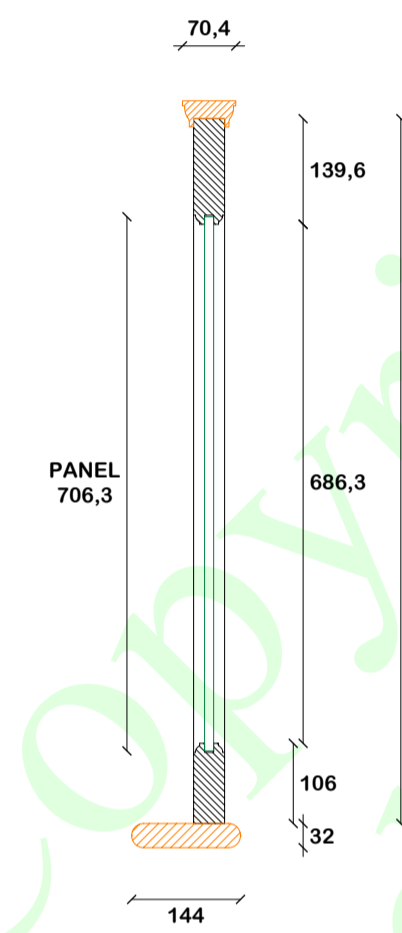

STAIR ELEVATION DETAIL 1:10

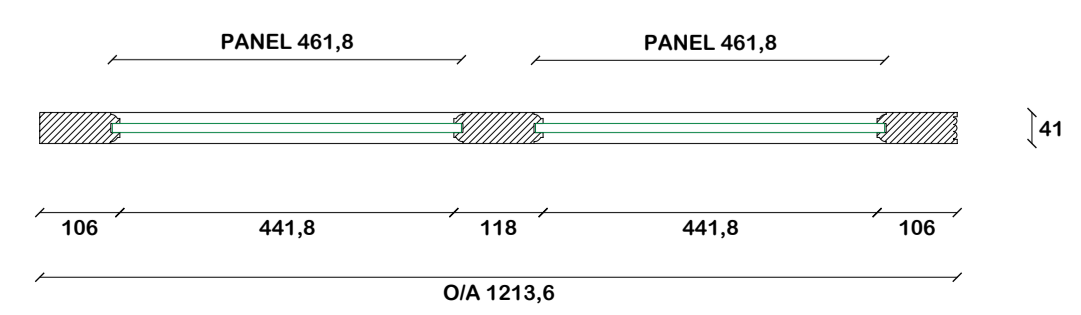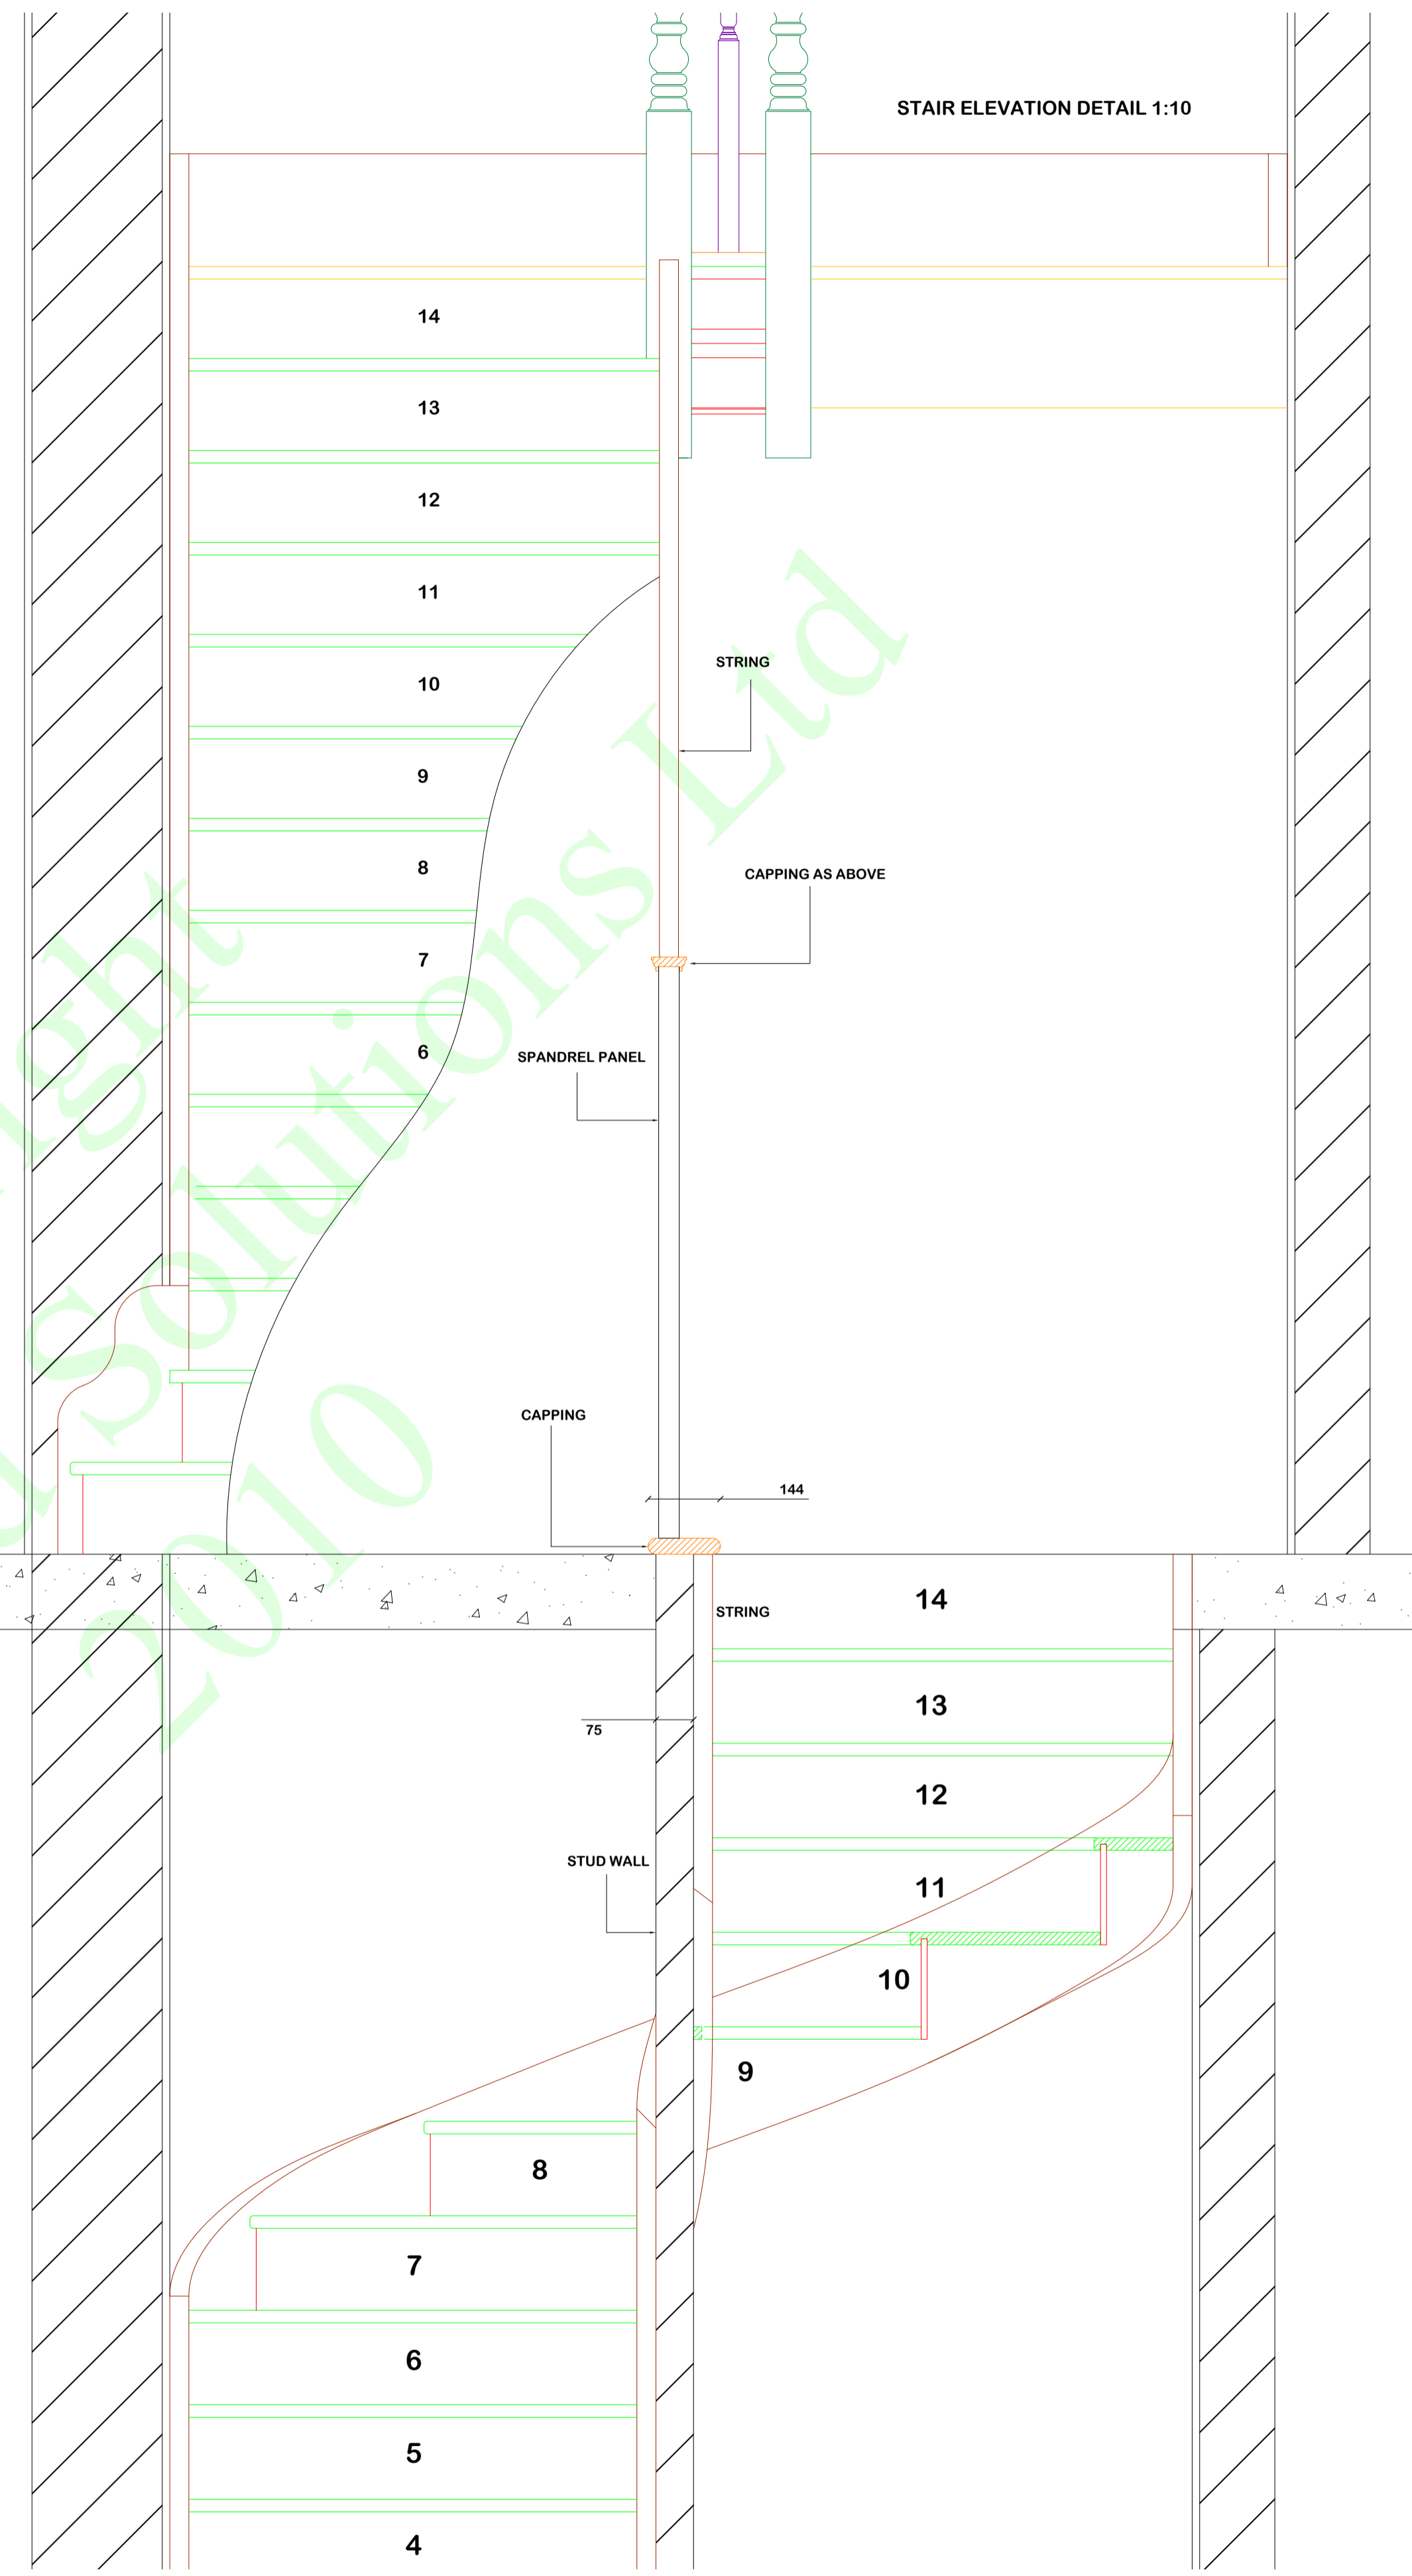

SECTION 01 DETAIL 1:10

- REVISIONS :
- A. 03.04.08
 - FOR APPROVAL
 - B. 16.06.08
 - SPANDREL PANEL ADDED

SPECIFICATIONS :

CLIENT			
PROJECT			
TITLE			
BASE & GRD STAIRCASE POSITIONS			
ISSUE			
CLIENT INSPECTION			
JOB No	1149		
DRAWING No	BSQJ1938L4		
CUT LIST No			
SCALE	1:10		
DRAWN BY	SJG	REV	B
CHECKED BY			